


• Will support interior structure

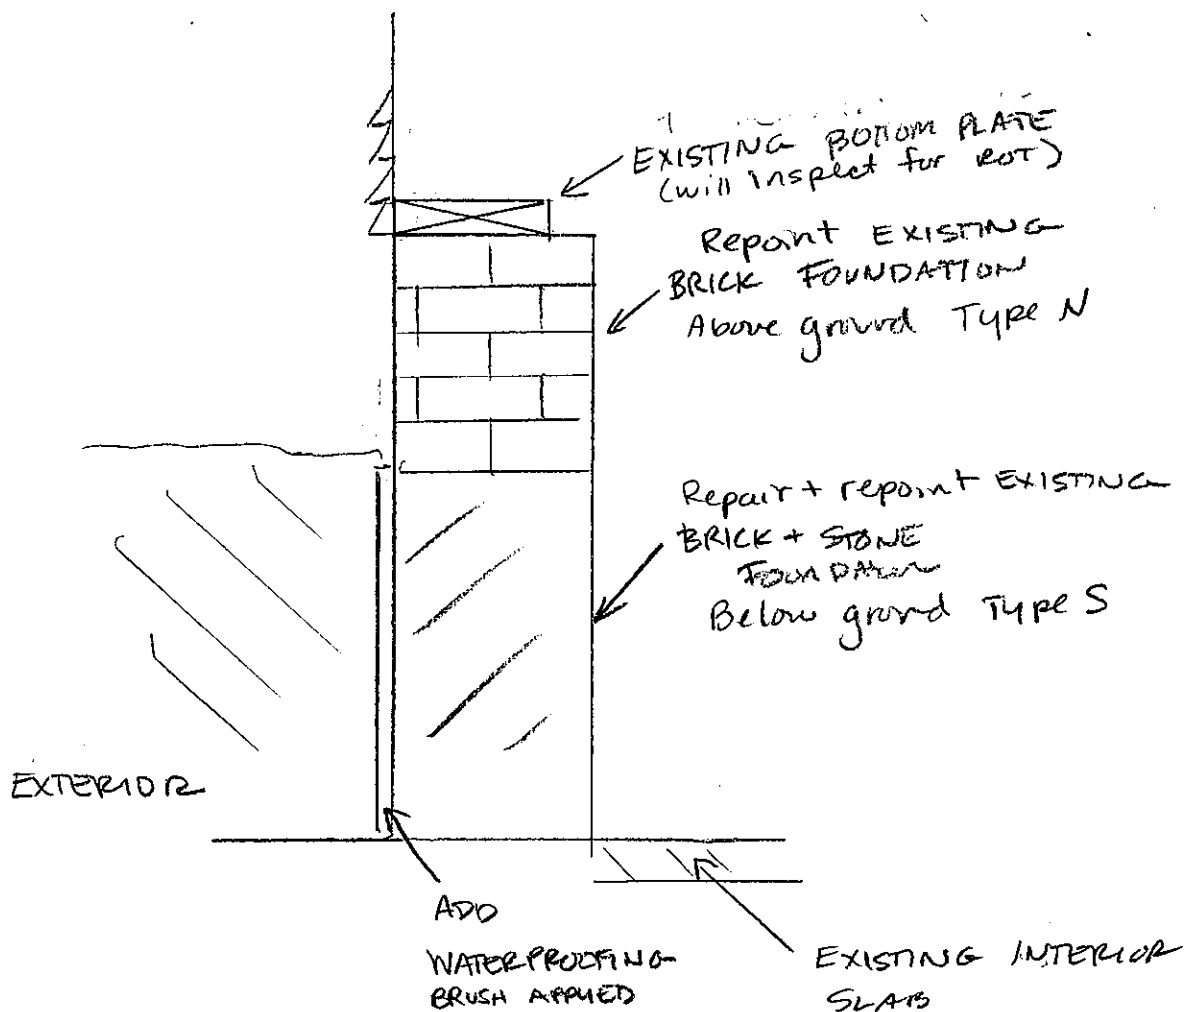

14 EXETER ST
PORTLAND
NOT TO SCALE

GREAT FALLS
CONSTRUCTION
10/3/14