



PENETRATION DETAIL 1
SCALE: NOT TO SCALE S-2

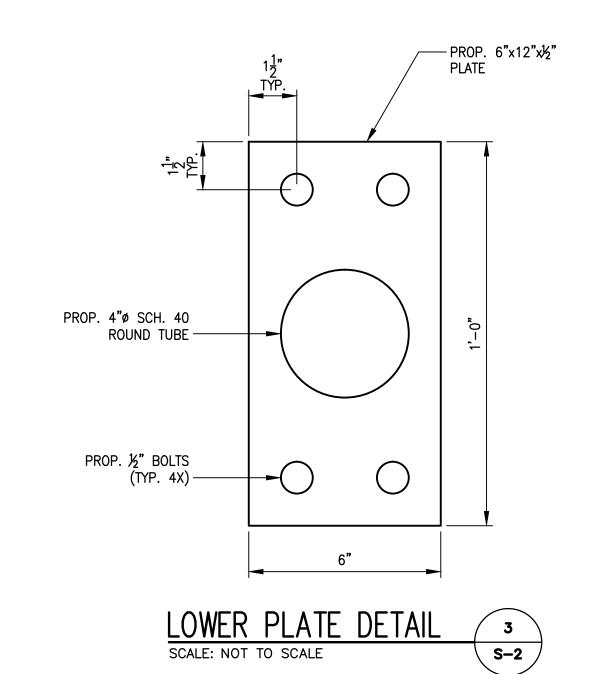


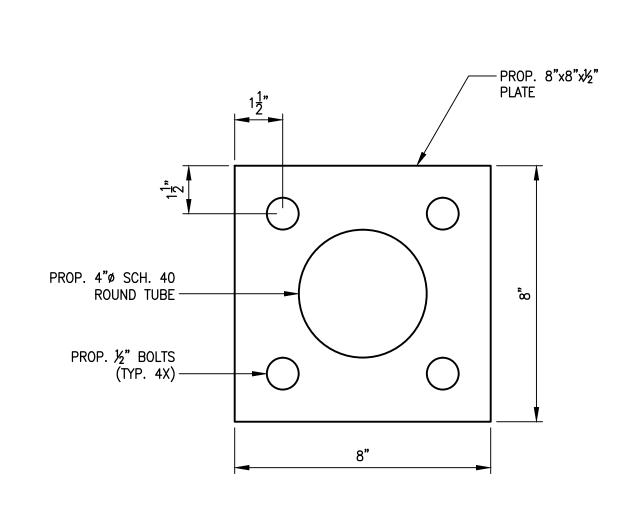








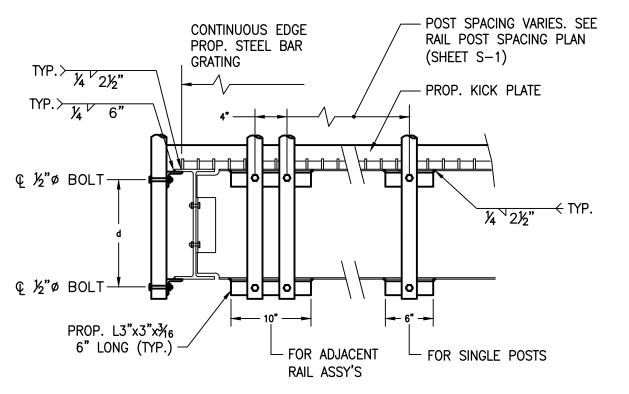

NOTE: WHERE ADJACENT RAILING ASSEMBLIES MOUNT TO STEEL PLATFORM,
ATTACHMENT TO PROPOSED BEAMS SHALL UTILIZE A SINGLE 10" L
(AS SHOWN ABOVE). SINGLE POST ATTACHMENT TO STEEL
PLATFORM SHALL UTILIZE A SINGLE 6" L (AS SHOWN ABOVE)

HANDRAIL ATTACHMENT DETAIL 6
SCALE: NOT TO SCALE

S-2

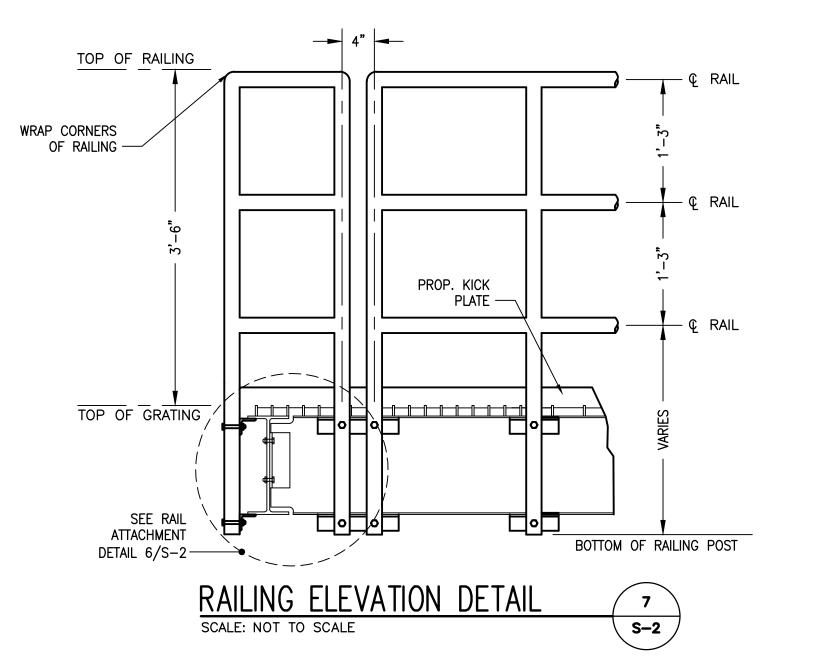

T-MOBILE NORTHEAST, LLC

15 COMMERCE WAY, SUITE B
NORTON, MA 02766

OFFICE: (508) 286-2700 FAX: (508) 286-2893



R.K. EXECUTIVE CENTRE
201 BOSTON POST ROAD WEST
SUITE 301
MARLBOROUGH, MA 01752
(508)481-7400
www.chappellengineering.com

www.chappellengineering.com CLEMENT NO.799

APPROVALS

LANDLORD ______

LEASING ______

R.F. _____

ZONING ______

CONSTRUCTION ______

A/E _____

PROJECT NO: 4PB-1204-B

DRAWN BY:

CHECKED BY:

	SUE	BMITTALS
1	07/27/15	CONSTRUCTION FINAL
0	12/17/14	ISSUED FOR REVIEW

THIS DOCUMENT IS THE CREATION, DESIGN, PROPERTY AND COPYRIGHTED WORK OF T-MOBILE NORTHEAST, LLC. ANY DUPLICATION OR USE WITHOUT EXPRESS WRITTEN CONSENT IS STRICTLY PROHIBITED. DUPLICATION AND USE B'GOVERNMENT AGENCIES FOR THE PURPOSES OF CONDUCTING THEIR LAWFULLY AUTHORIZED REGULATORY AND ADMINISTRATIVE FUNCTIONS IS SPECIFICALLY ALLOWED.

4PB-1204-B

DEERING AVE LAW LIBRARY

232 DEERING AVENUE PORTLAND, ME 04102

SHEET TITLE

STRUCTURAL SECTIONS &

DETAILS - EQUIPMENT

SHEET NUMBER

S - 2

CEA JOB NO.: 1424.005