
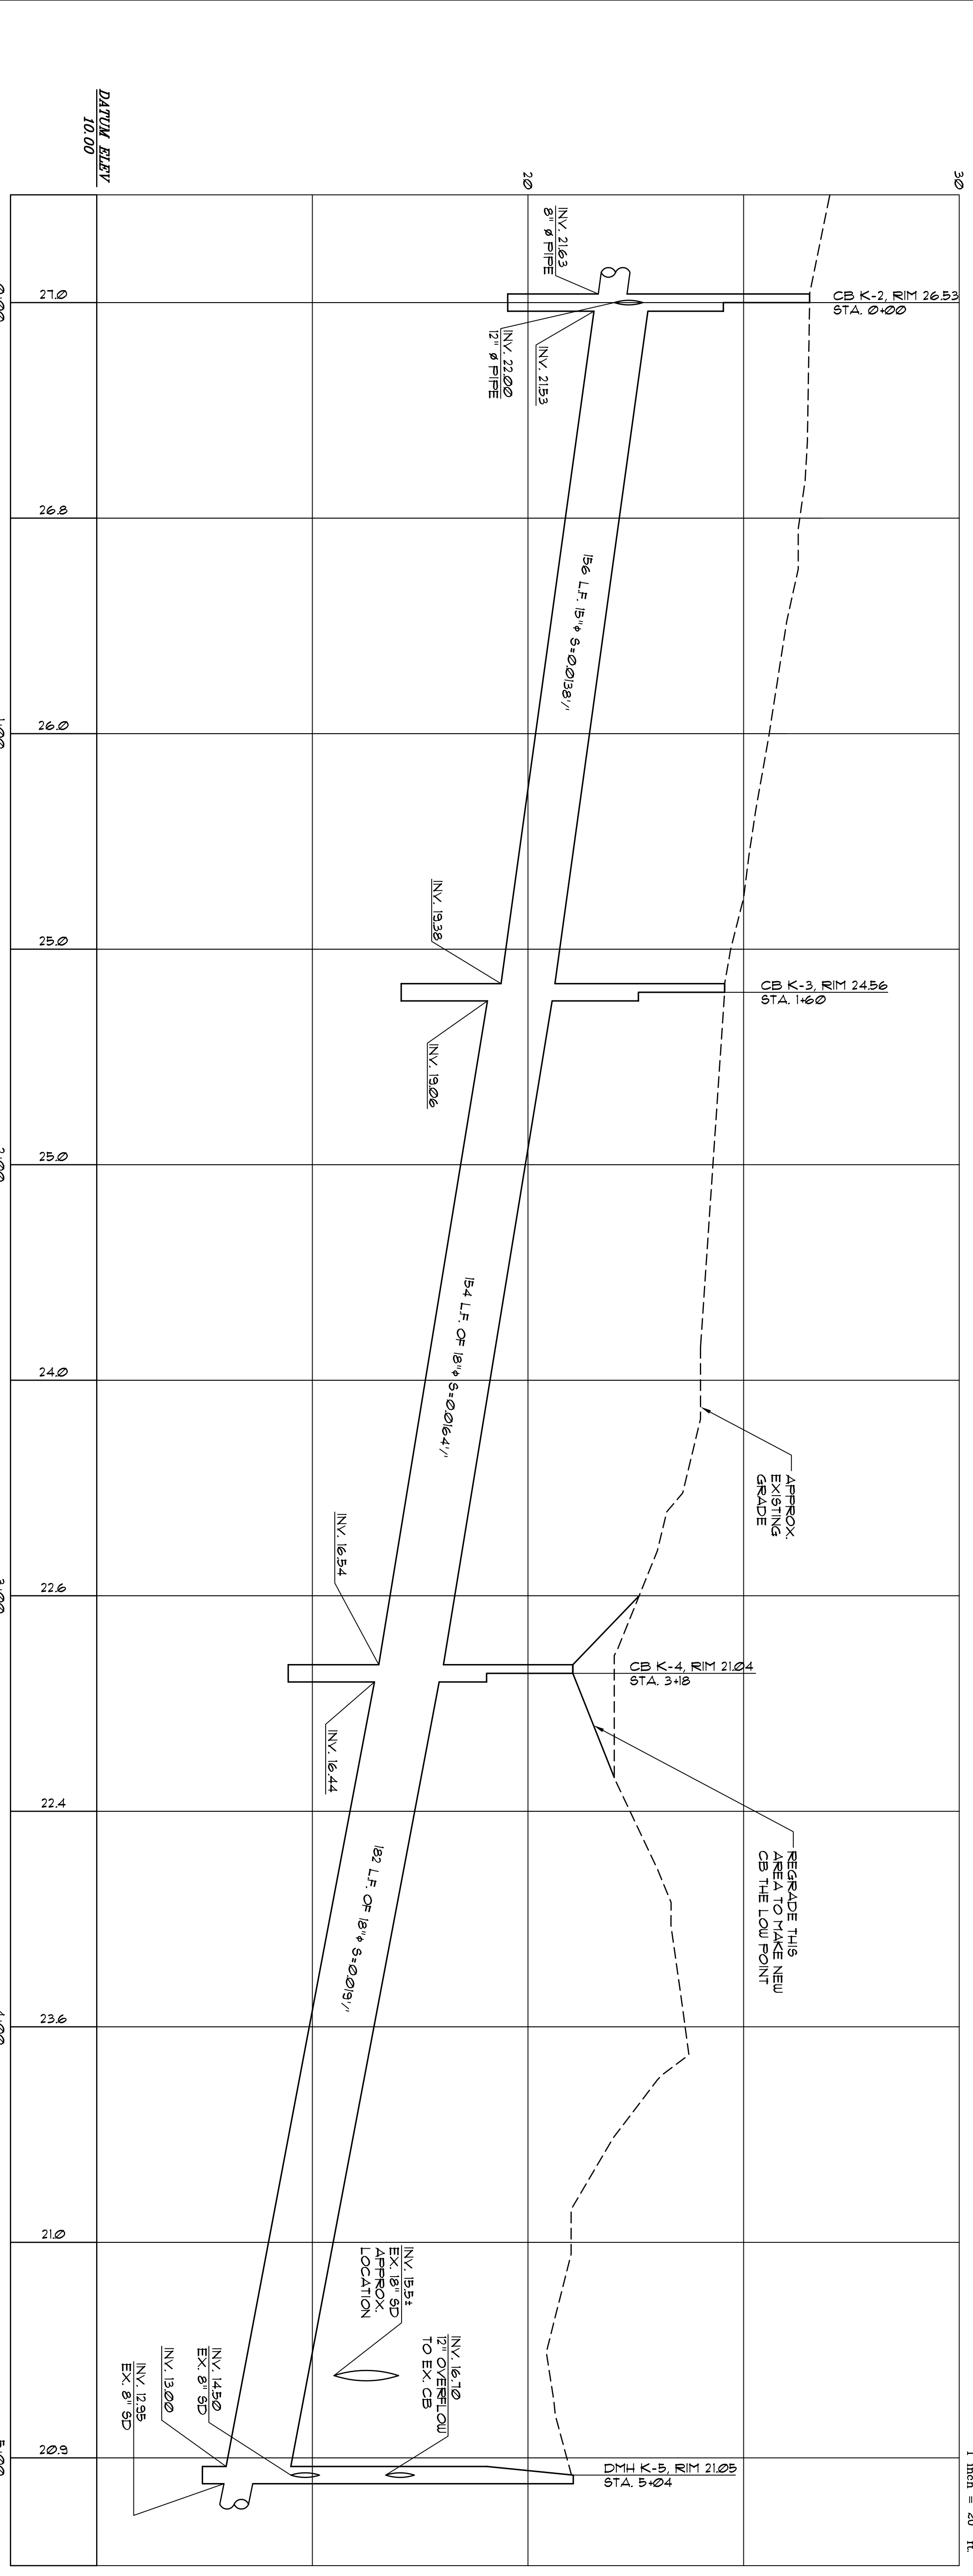


STORMDRAIN PLAN AROUND KING MIDDLE SCHOOL
SCALE: 1"=20'

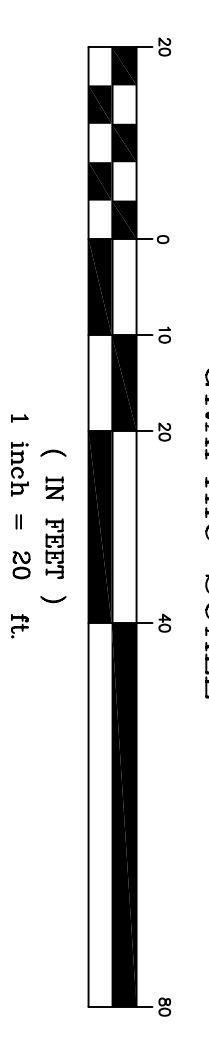

STORMDRAIN PROFILE
SCALE: HORIZ. 1"=20'
VERT. 1"=2'

DRAWING ELEV. 10.00

ALL WORK SHOWN ON THIS SHEET IS TO BE ALTERNATE 1.

SHEET: C4	DRAWING: STORMDRAIN PROFILE	PROJECT: IRIS NETWORK RENOVATION & ADDITIONS PORTLAND, ME 04101	OWNER: IRIS NETWORK PORTLAND, ME 04101	ARCHITECT: SEMPLE & DRANE ARCHITECTS 496 CONGRESS STREET PORTLAND, MAINE 04101 (207) 761-4231 asemple1@maine.rr.com
	SCALE: AS SHOWN DATE: MARCH 18, 2009	REVISIONS: ISSUED FOR BID		

