
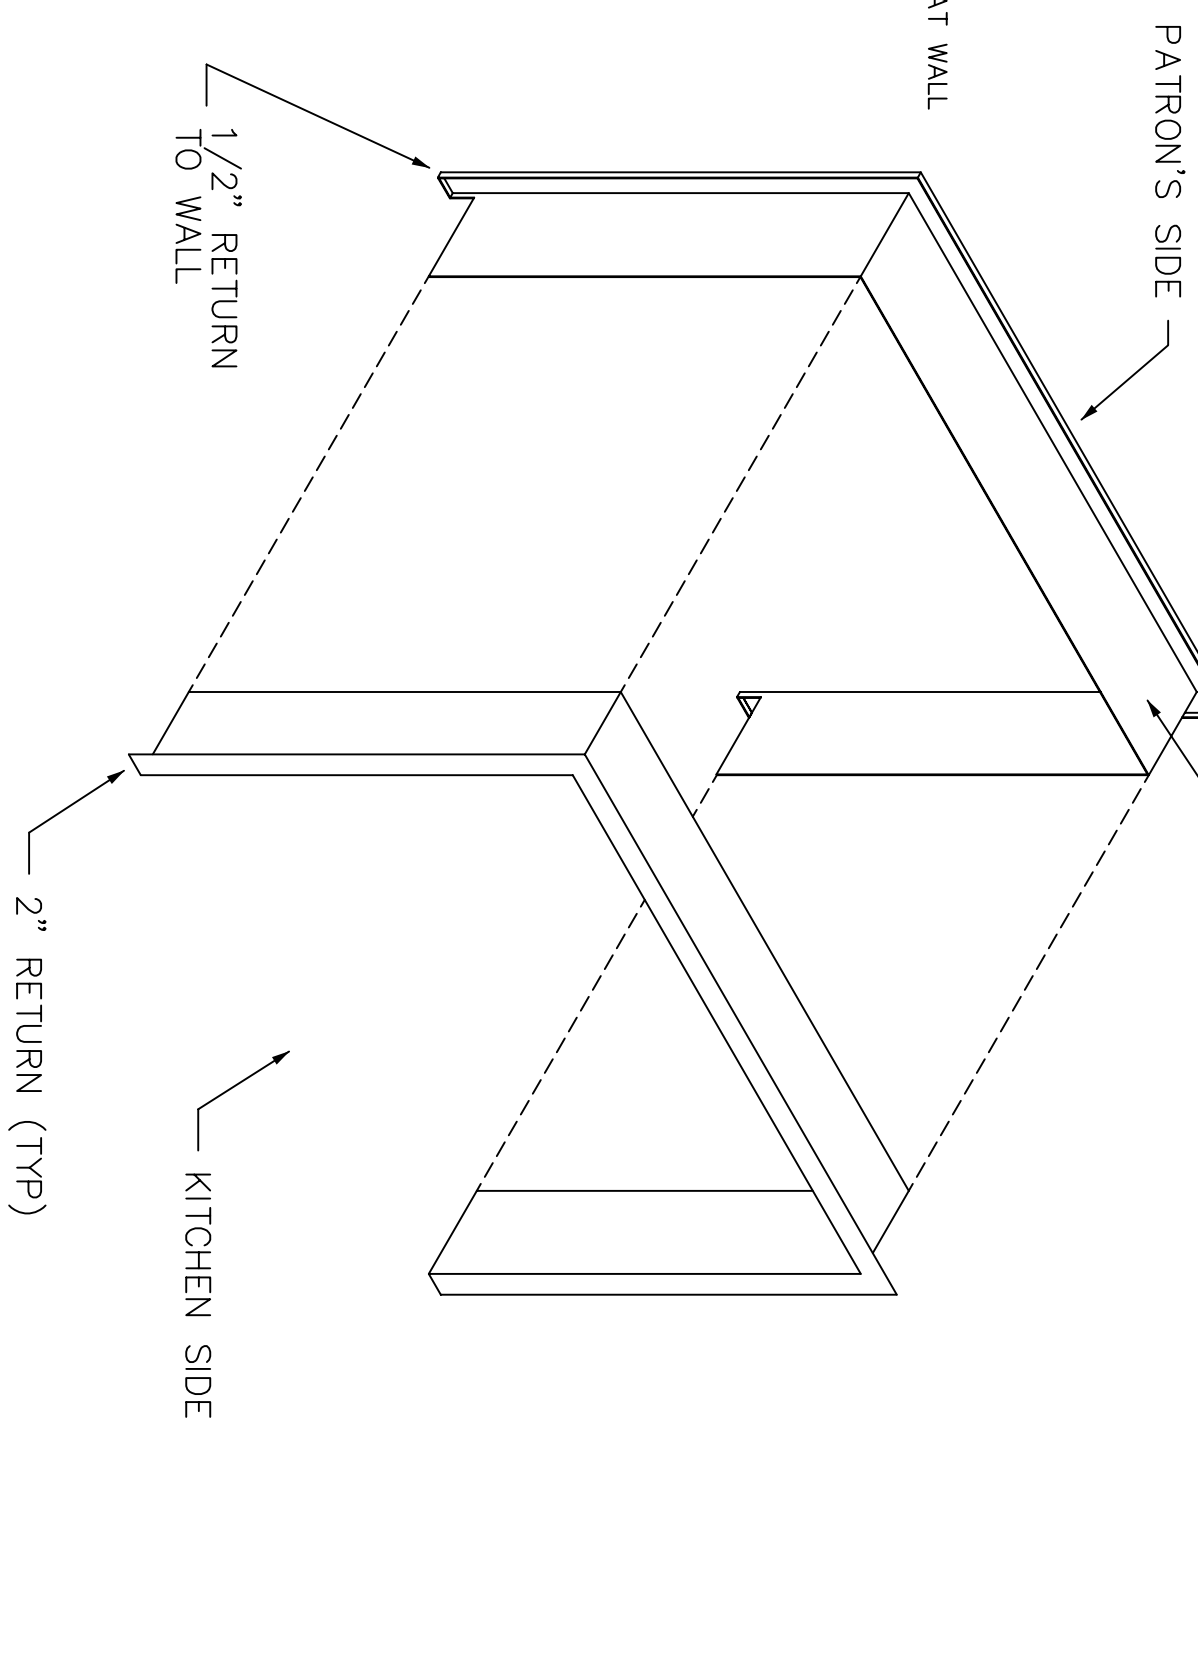
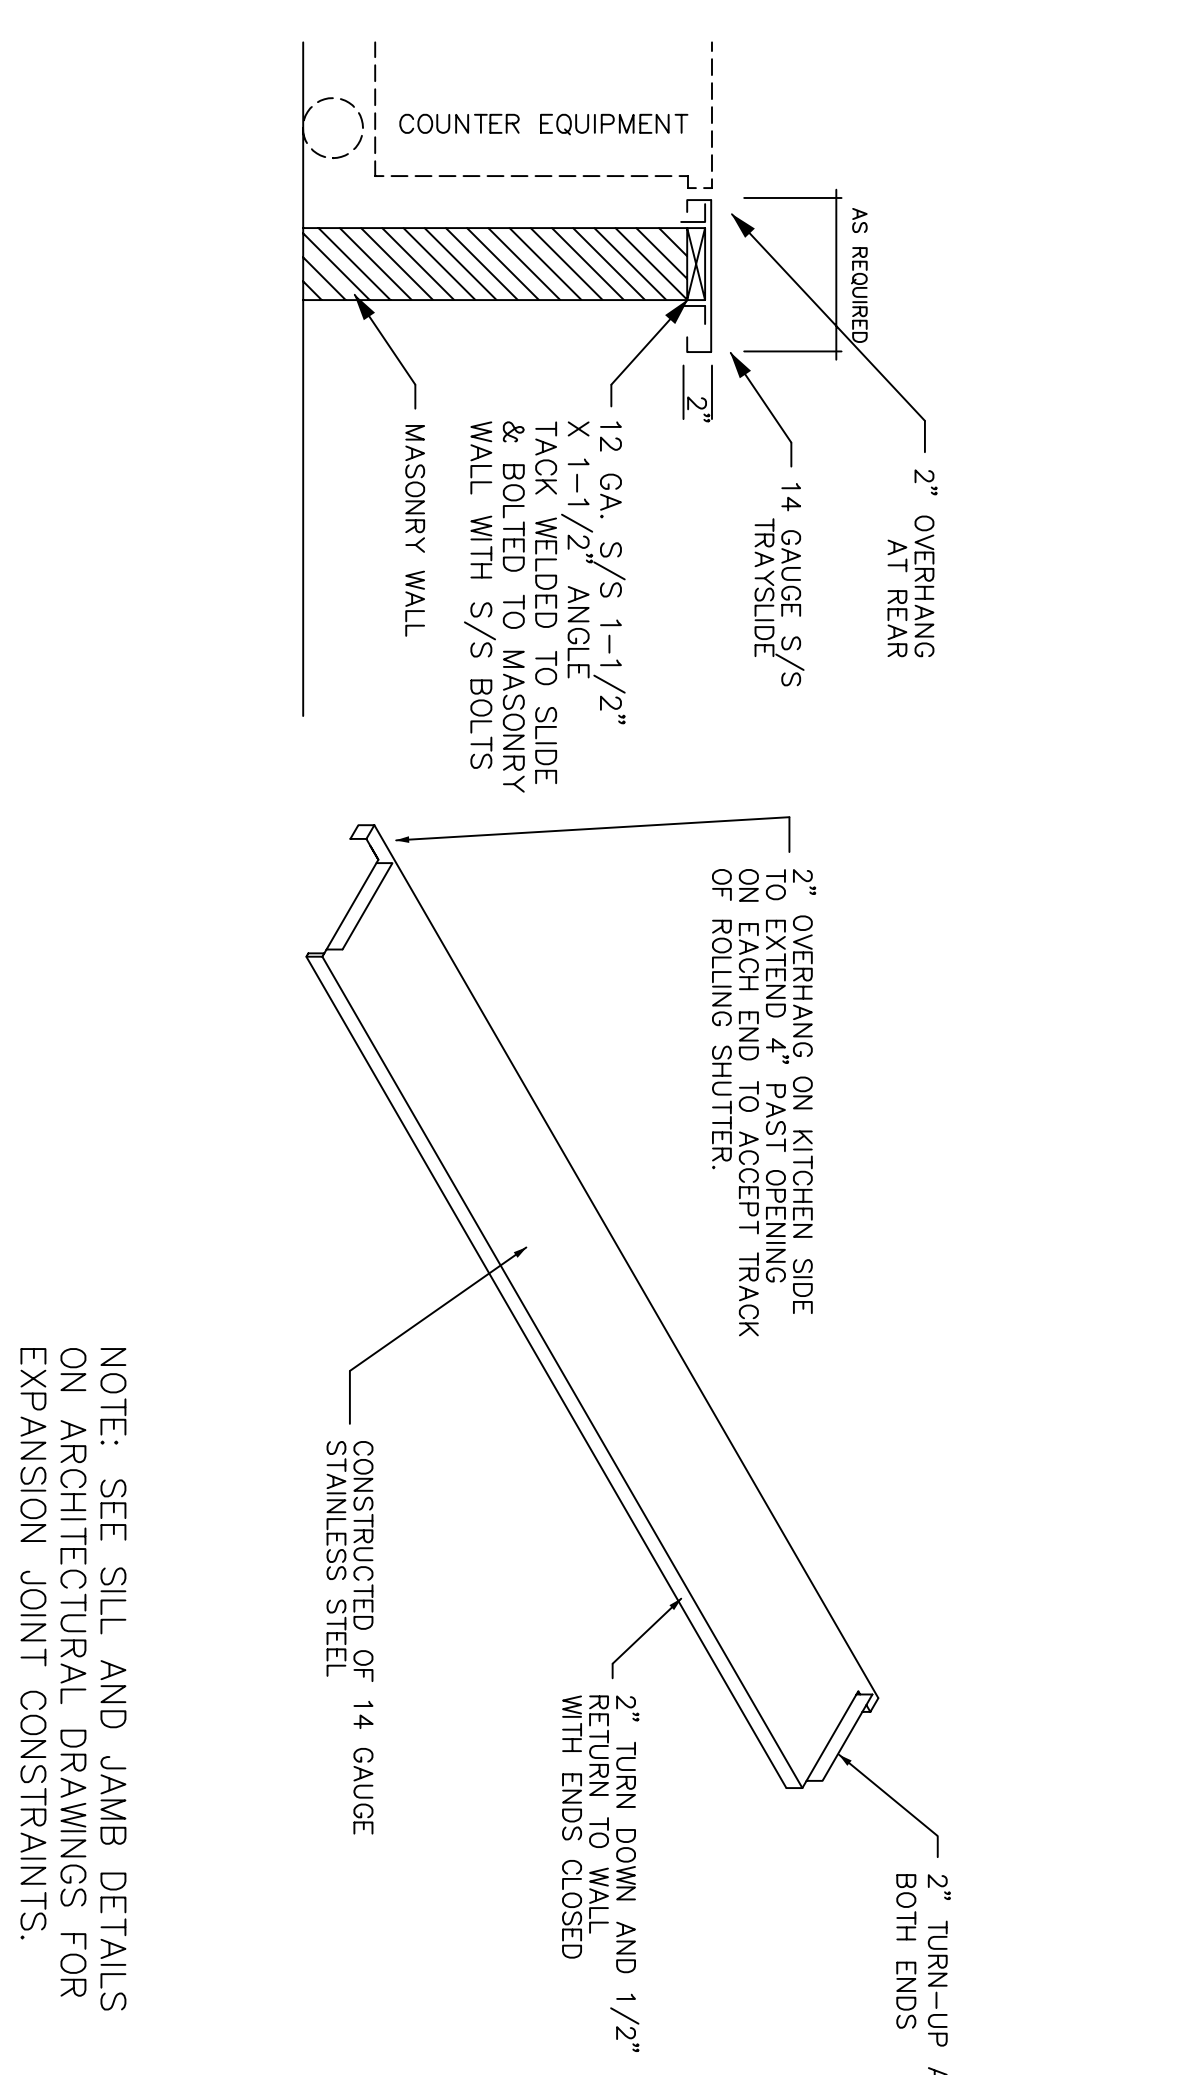


FOODSERVICE EQUIPMENT SCHEDULE

MK.	QTY	DESCRIPTION	ELECTRICAL			WATER		WASTE		GAS		STEAM		EXHAUST		MANUFACTURER	MODEL	REMARKS	MK.
			FLAMPS	KW	HP	VOLTS	PHASE	DIRECT	INDIRECT	SIZE	MBTUH	LB/HR	PSIG	INLET	RETURN				
	1	HAND SINK				1/2"	1/2"	1-1/2"								ADVANCE/TABCO	7-PS-50		1
	1	DISHWASHER, UNDERCOUNTER	37.7	6.0		120/208	1	X	3/4"	3/4"						HOBART	LXH-4		2
	1	POT SINK							1/2"	1/2"	3 @ 2"					FABRICATED	CUSTOM		3
	1	BAKERS TABLE							1/2"	1/2"						ADVANCE/TABCO	BST-306		4
	2	INGREDIENT BIN														CAMBRO	IBS-27		5
	1	MIXER STAND														ADVANCE/TABCO	MX-SS-302		6
	1	MIXER, 20-QUART	8.2		1/2	120	1	X								HOBART	A-200		7
	1	SHEET PAN RACK														LAKESIDE	139		8
	1	POT RACK														ADVANCE/TABCO	SW-96		9
	1	REFRIG. COUNTER W/SINK	7.1		1/4	120	1	X	1/2"	1/2"						FABRICATED	CUSTOM		10

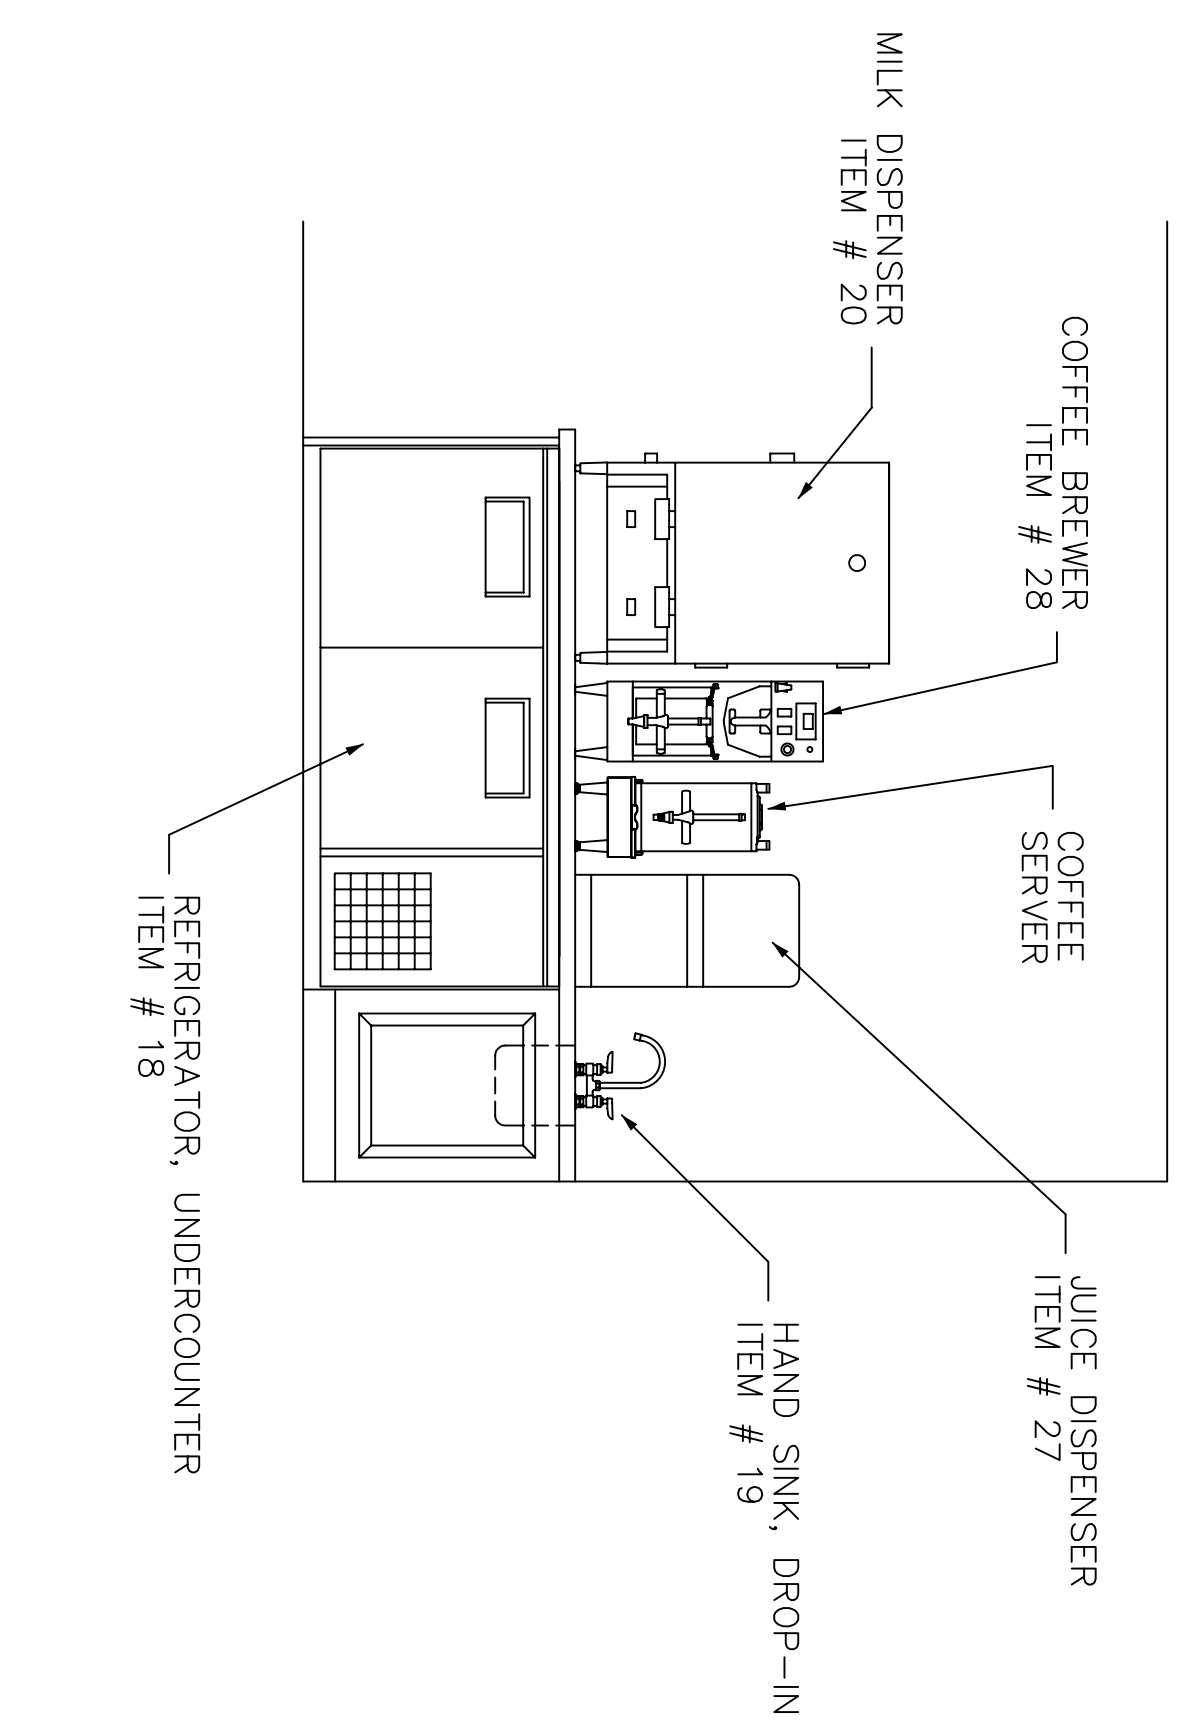

NOTE: SEE SILL AND JAMB DETAILS ON ARCHITECTURAL DRAWINGS FOR EXPANSION JOINT CONSTRAINTS.

BEVERAGE COUNTER ELEVATION
1/2" = 1' - 0"

WINDOW SILL/TRAYSLIDE DETAIL AT EXPAN. JT.
NOT TO SCALE

TELESCOPIC WINDOW FRAME AT EXPAN. JT.
SCALE: Not to scale

TJM Consulting
Foodservice Consultant
P.O. Box 6
Liberty, Maine 04949
(207) 589-3070