


95% REVIEW
25 FEB 2005

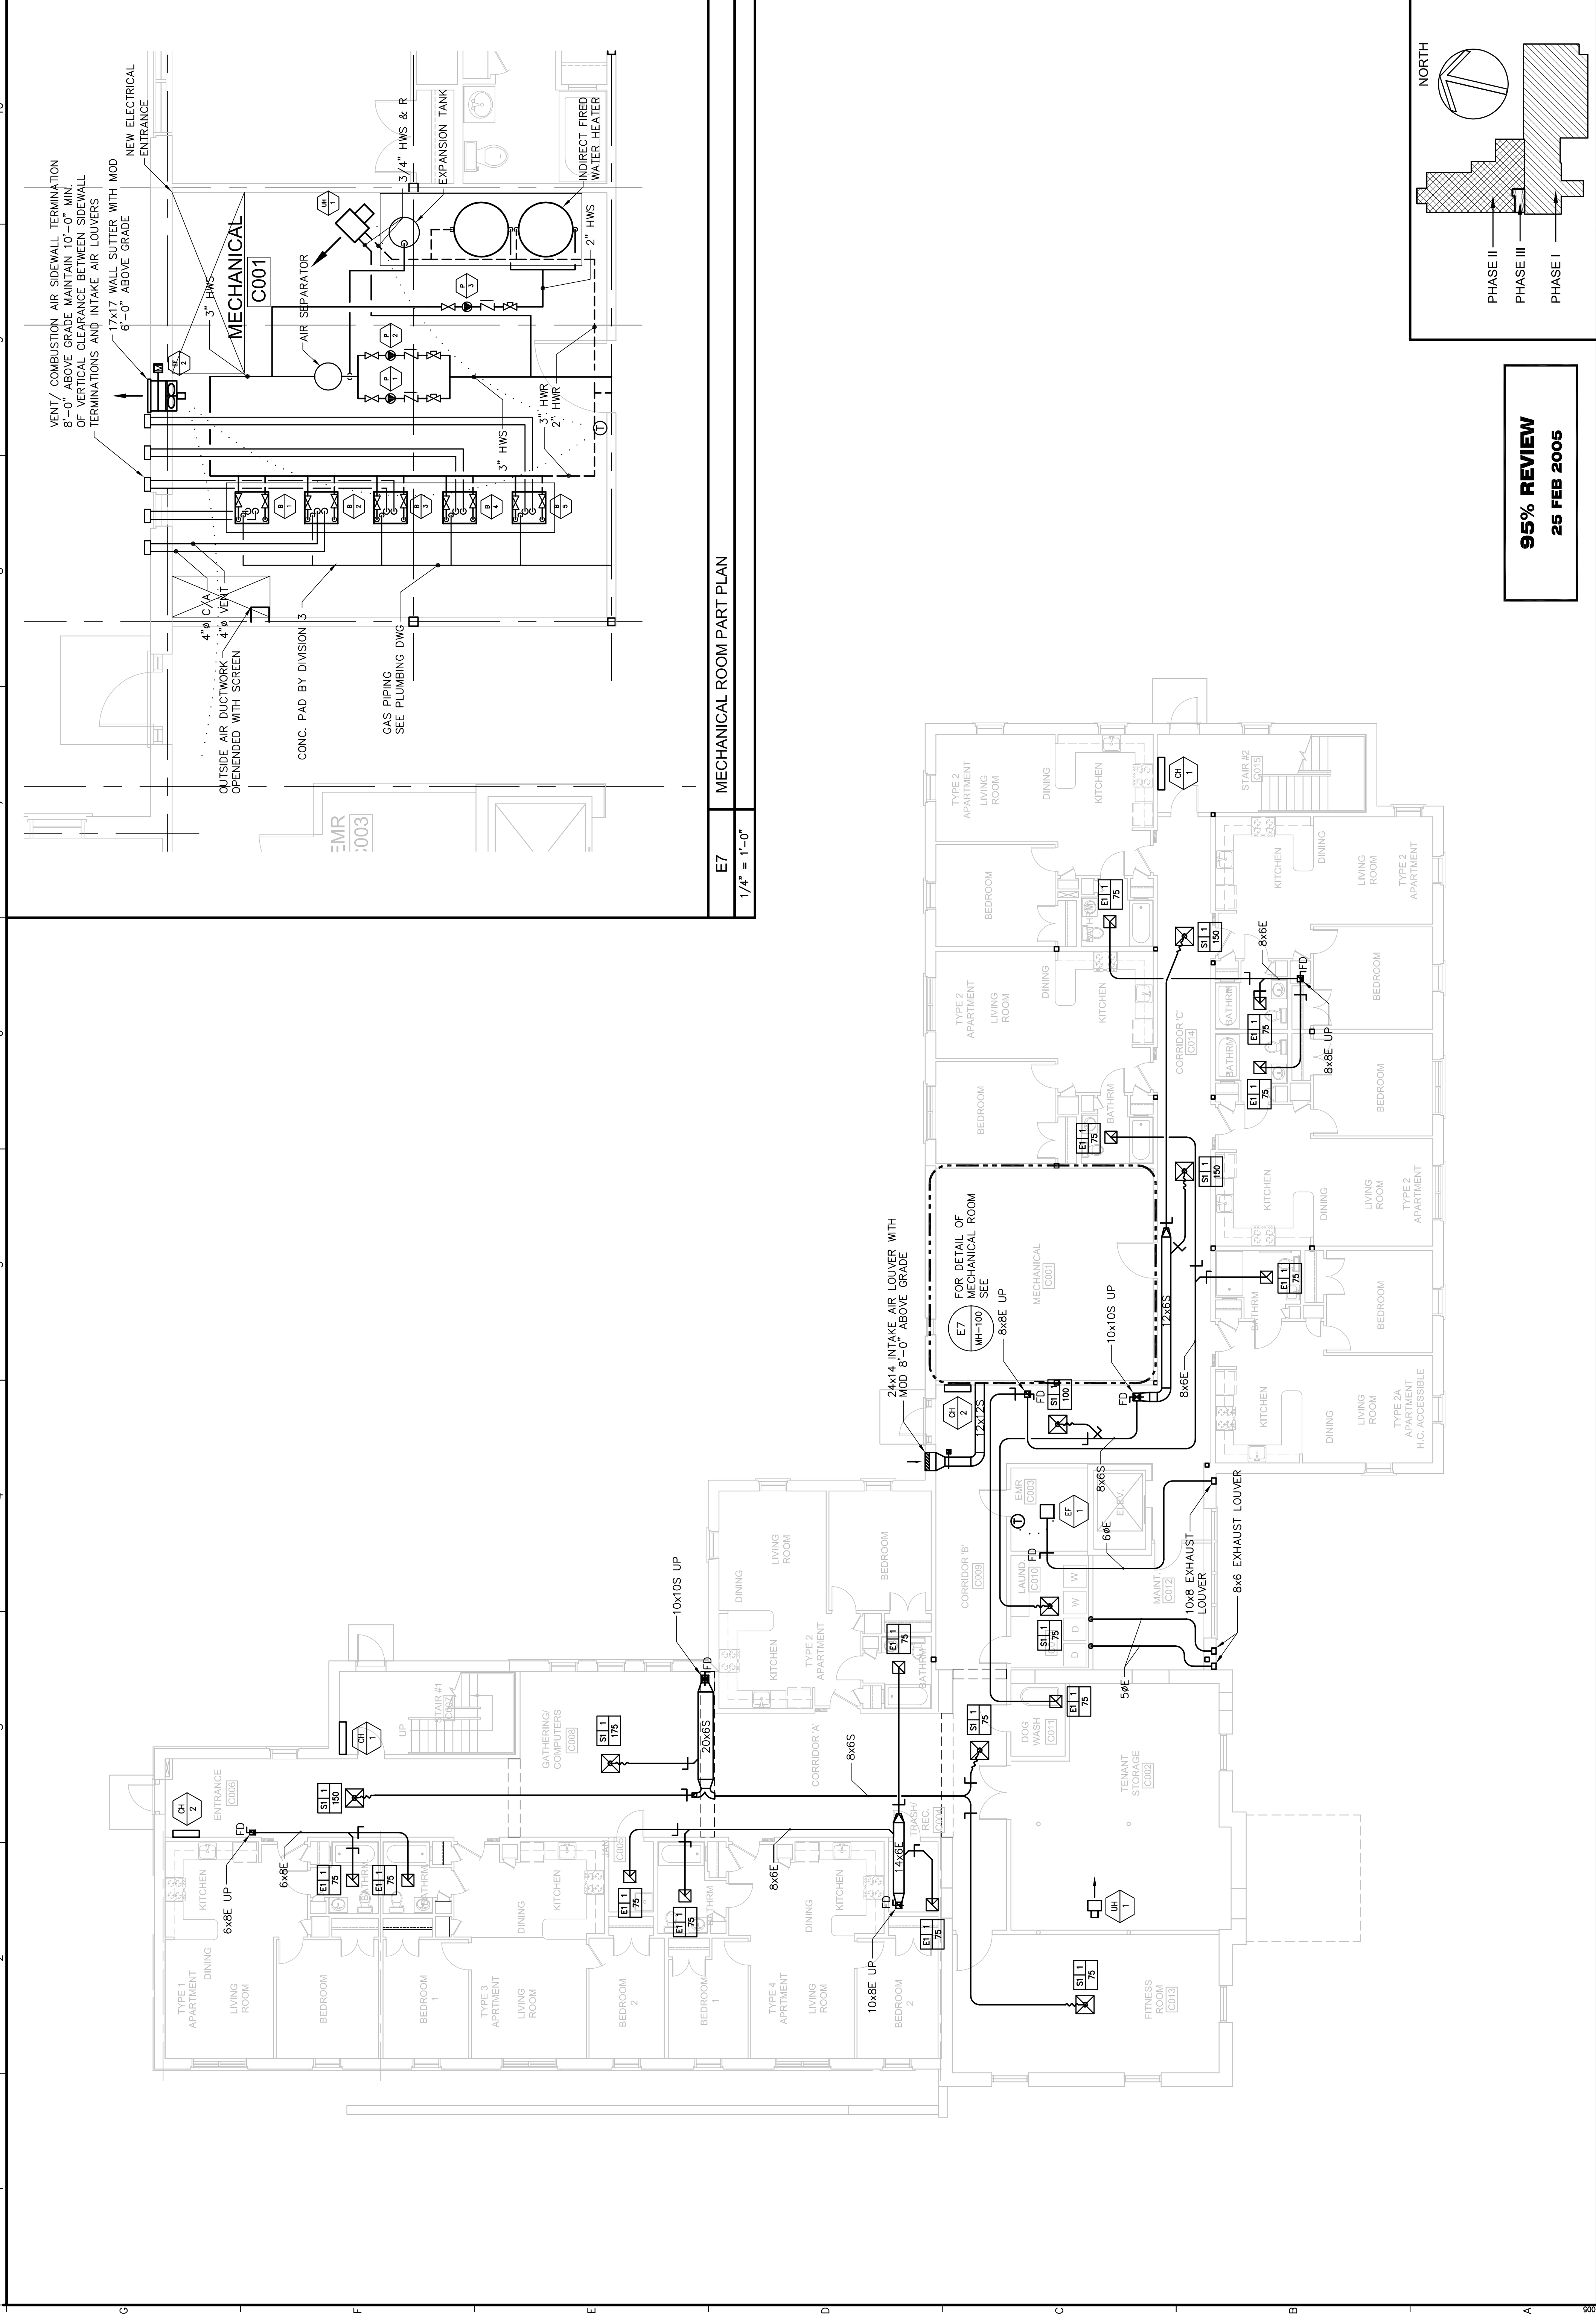

E7
MECHANICAL ROOM PART PLAN
1/4" = 1'-0"