


95% REVIEW
25 FEB 2005

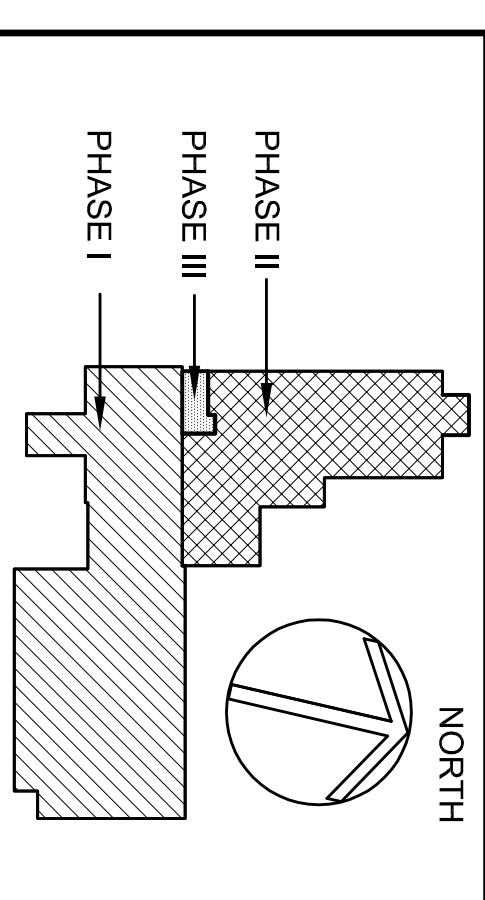

A1 MECHANICAL PIPING PLAN ~ FIRST FLOOR

A9 KEY PLAN

NOT TO SCALE

1/8" = 1'-0"

SHEET: MP-101

DRAWING: MECHANICAL PIPING PLAN ~ FIRST FLOOR
SCALE: AS NOTED
CAD FILE: 03066MP.DWG
DATE: 2-25-05

PROJECT: IRIS PARK APARTMENTS RENOVATION & ADDITIONS
PORTLAND, MAINE 04101

OWNER: IRIS NETWORK
PORTLAND, MAINE 04101

ENGINEERING: **allied** engineering, inc.
Telephone No: 207-664-8120 • Fax No: 207-664-0803
E-Mail: info@alliedeng.com • www.alliedeng.com

ARCHITECT: SEMPLE & DRANE ARCHITECTS
496 CONGRESS STREET
PORTLAND, MAINE 04101
TEL: (207) 761-4231 FAX: 774-0152
sda@sempledrane.com