


- GENERAL NOTES:
1. ALL VENT PIPING BELOW SLAB OR FLOOR SHALL BE 2" MINIMUM.
 2. MINIMUM VENT SIZE SHALL BE 2"
 3. PROVIDE TRAP PRIMERS FOR ALL FLOOR DRAINS

TAG	DESCRIPTION	BRANCH SIZES			
		CW	HW	V	W
P-1	WATER CLOSET, TANK TYPE	3/4"		2"	3"
P-1A	WATER CLOSET - BARRIER FREE	3/4"		2"	3"
P-2	LAVATORY, WALL MOUNTED	1/2"	1/2"	1 1/2"	1 1/2"
P-2	LAVATORY, WALL MOUNTED - BARRIER FREE	1/2"	1/2"	1 1/2"	1 1/2"
P-3	TUB/SHOWER UNIT	1/2"	1/2"	1 1/2"	2"
P-3A	ROLL-IN SHOWER - BARRIER FREE	1/2"	1/2"	1 1/2"	2"
P-4	KITCHEN SINK, SINGLE BOWL	1/2"	1/2"	1 1/2"	1 1/2"
P-5	JANITOR SINK	3/4"	3/4"	1 1/2"	2"
P-6	LAUNDRY MATE	1/2"	1/2"	1 1/2"	2"
P-7	DOG WASH TUB	1/2"	1/2"	1 1/2"	2"
WH	WALL HYDRANT	3/4"			

FOR REVIEW
02/25/2005

- 1 RUN 2" V TIGHT UNDER COUNTER TOP TO WALL, THEN UP IN WALL TO ABOVE CEILING
- 2 RUN 2" V IN WALL, OFFSET AROUND BEAM ABOVE CEILING

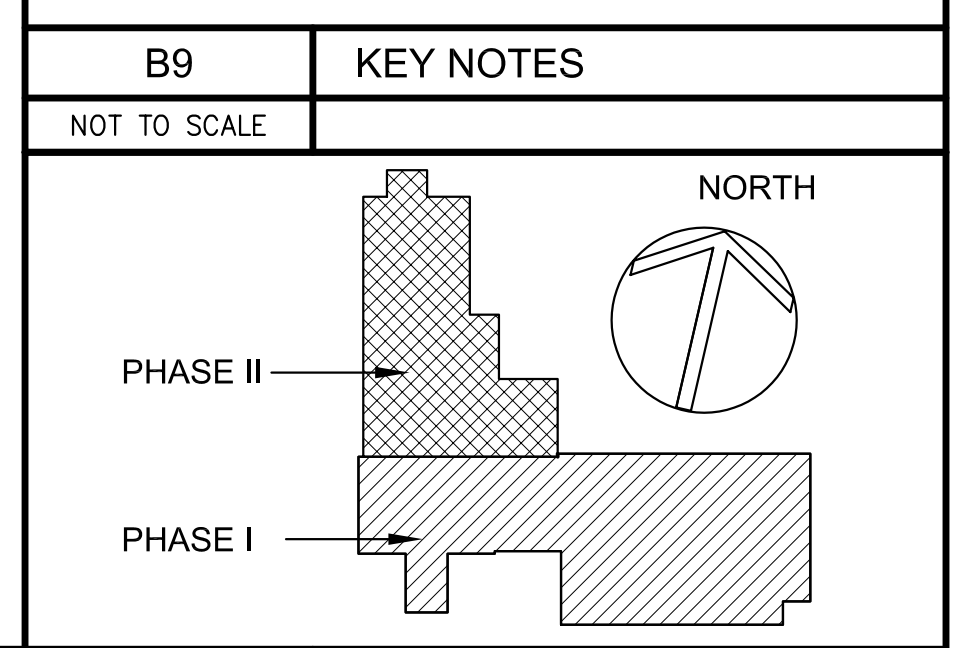

A1 GROUND FLOOR
1/8" = 1'-0"

A9 KEY PLAN
NOT TO SCALE

ARCHITECT: **SEMPLER & DRANE ARCHITECTS**
496 CONGRESS STREET
PORTLAND, MAINE 04101
TEL: (207) 761-4231 FAX: 774-0152
sda@semplerdane.com

ENGINEERING: **allied engineering, inc.**
1000 BROADWAY
PORTLAND, MAINE 04101
TEL: (207) 761-4231 FAX: 774-0152
allied@alliedeng.com

OWNER: **IRIS NETWORK**
PORTLAND, MAINE 04101

PROJECT: **IRIS PARK APARTMENTS RENOVATION & ADDITIONS**
PORTLAND, MAINE 04101

DRAWING: **SANITARY PLAN ~ GROUND FLOOR**
SCALE: AS NOTED
CAD FILE: 03066P.DWG
DATE:

REVISIONS:

SHEET: **P-100**