


A2

NEW PILASTER AT (E) FOOTING AND NEW COLUMN

N.T.S.

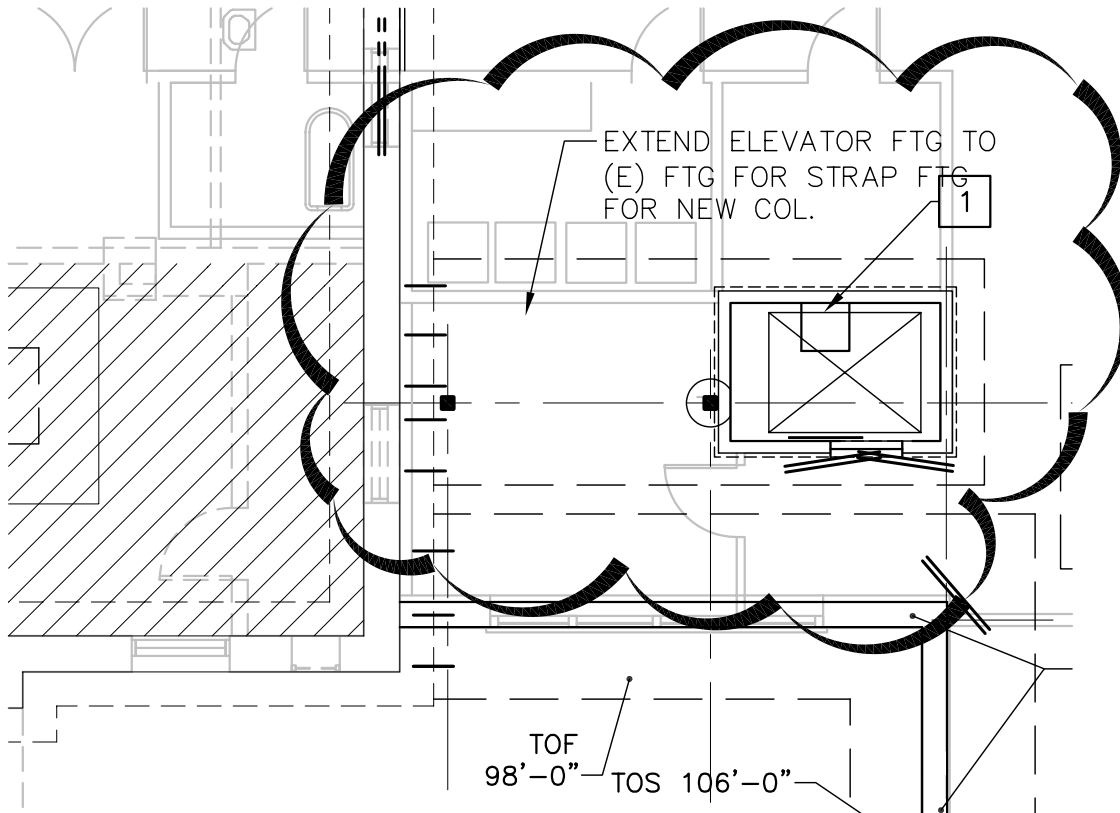

A1

STRAP FOOTING AT NEW COLUMN BY ELEVATOR

N.T.S.

SKS-08

NEW PILASTER AND
STRAP FOOTING DETAILS

IRIS NETWORK
PORTLAND, MAINE

Scale: 1/2" = 1'-0"

Project No: 03066

Date: APRIL 6, 2005

CAD File: 03066S.DWG

allied
engineering, inc.

One Westbrook Common, Westbrook, Maine 04092-2804
Telephone No: 207-854-8126 • Fax No: 207-854-0603
E-Mail: info@allied-eng.com • www.allied-eng.com

