

CONT. EPDM FLASHING STRIP
w/SEALANT @ EA. SIDE.

ALUM DRIP w/CONT.
CLEAT.

1 X 4" WOOD TRIM

BROSCO CROWN
MOULDING - "8004 CROWN"

1 X 4 WOOD TRIM

1 X 8 WOOD TRIM

1 X WOOD BLOCKING
(TYP)

1 X 8 WOOD TRIM

2x12 BOX BEAM

⌀

SINGLE PLY FULLY ADHERED
EPDM MEMBRANE. EXTEND
OVER PARAPET TO BOTTOM OF
DRIP EDGE.

TAPERED RIGID INSUL. @ 1/4"
PER FOOT. DRAIN @ BACK
RIGHT CORNER.

5/8" CDX EXTERIOR PLYWOOD

RIM JOIST


2x4 LADDER
FRAME W/
BLOCKING

REFER TO SKS-06 FOR
STRUCTURAL NOTES

CONTINUOUS BEADED SOFFIT
W/ 1x3 STRAPPING

CONTINUOUS 1x8 AND 1x6
WOOD TRIM

CONTINUOUS 1x WOOD TRIM
AT UNDERSIDE OF BEAM

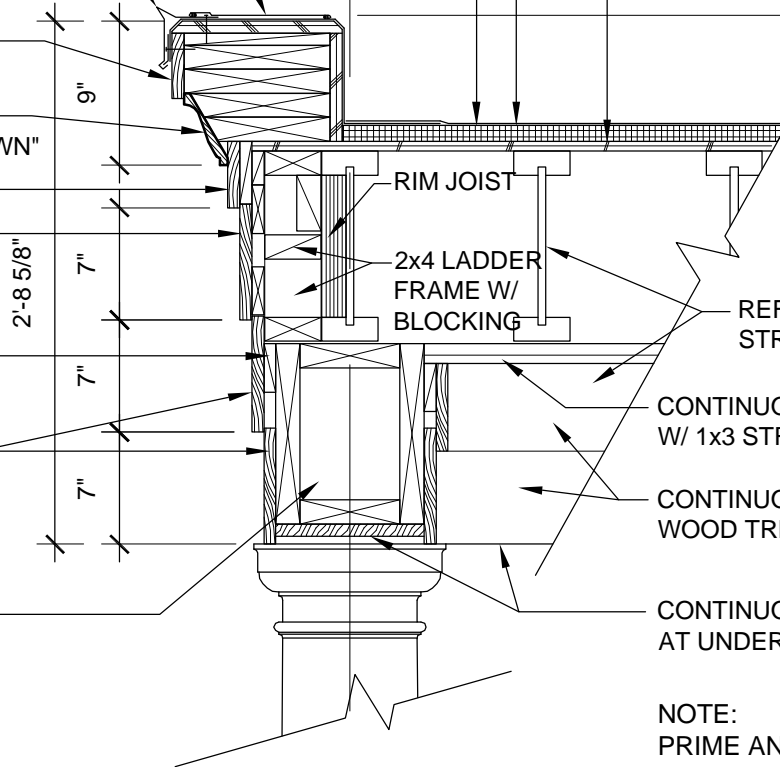

NOTE:
PRIME AND PAINT ALL WOOD
TRIM, COLUMNS AND SOFFIT
MATERIAL.

ENTRY PORCH DETAIL

SEMPLÉ & DRANE ARCHITECTS

496 CONGRESS STREET
PORTLAND, MAINE 04101

TEL: (207) 761-4231 FAX: 774-0152
asemple1@maine.rr.com

PROJECT:

IRIS PARK APARTMENTS L.P.
RENOVATION & ADDITIONS

PORTLAND, ME 04101

DATE: 4/01/05

SCALE: 1"=1'-0"

FILE: 0322

PAGE # 1

SKETCH #

ASK

3