


3" CLEAR ON EACH SIDE
OF MILK, COFFEE, JUICE
DISPENSERS ect. (TYP)

NOTE:
VERIFY ALL
EQUIPMENT
SIZE'S

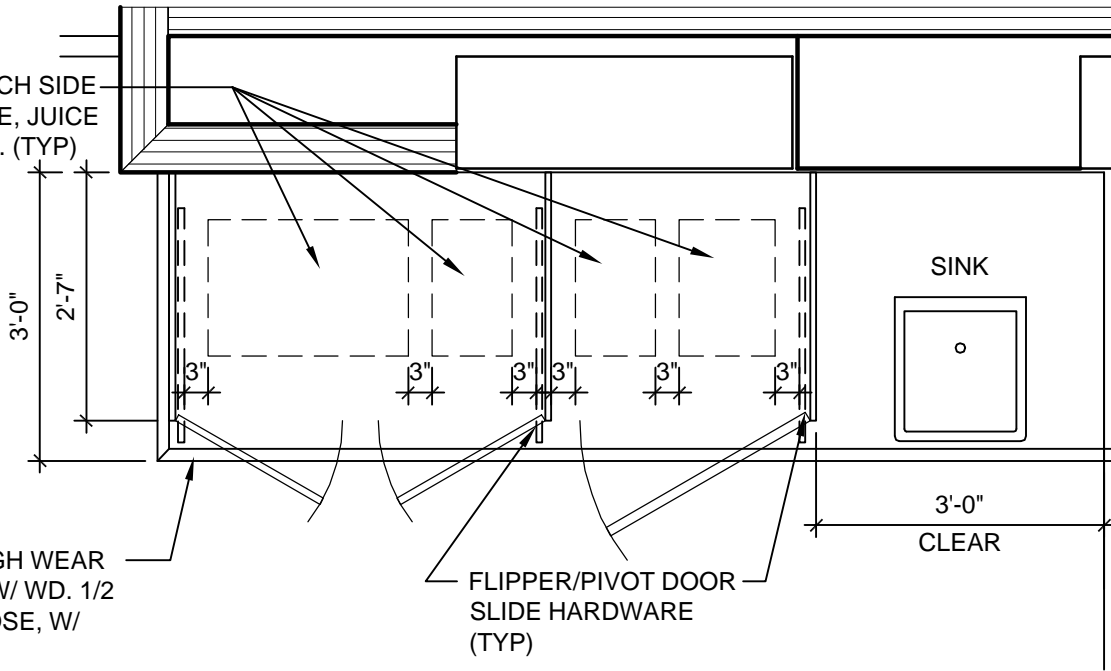

WILSONART, HIGH WEAR
COUNTER TOP W/ WD. 1/2
ROUND BULL NOSE, W/
STAINED FINISH

FLIPPER/PIVOT DOOR
SLIDE HARDWARE
(TYP)

KITCHENETTE PLAN


WD TRIM - STAIN FINISH

FLIPPER/PIVOT DOOR
SLIDE HARDWARE (TYP)

PLAN VIEW

CORIAN COUNTER TOP W/
WD. 1/2 ROUND BULL
NOSE, W/ STAINED FINISH

NATURAL WOOD FINISH
SIDE PANELS AND DOORS
- STAIN GRADE FINISH
(TYP)

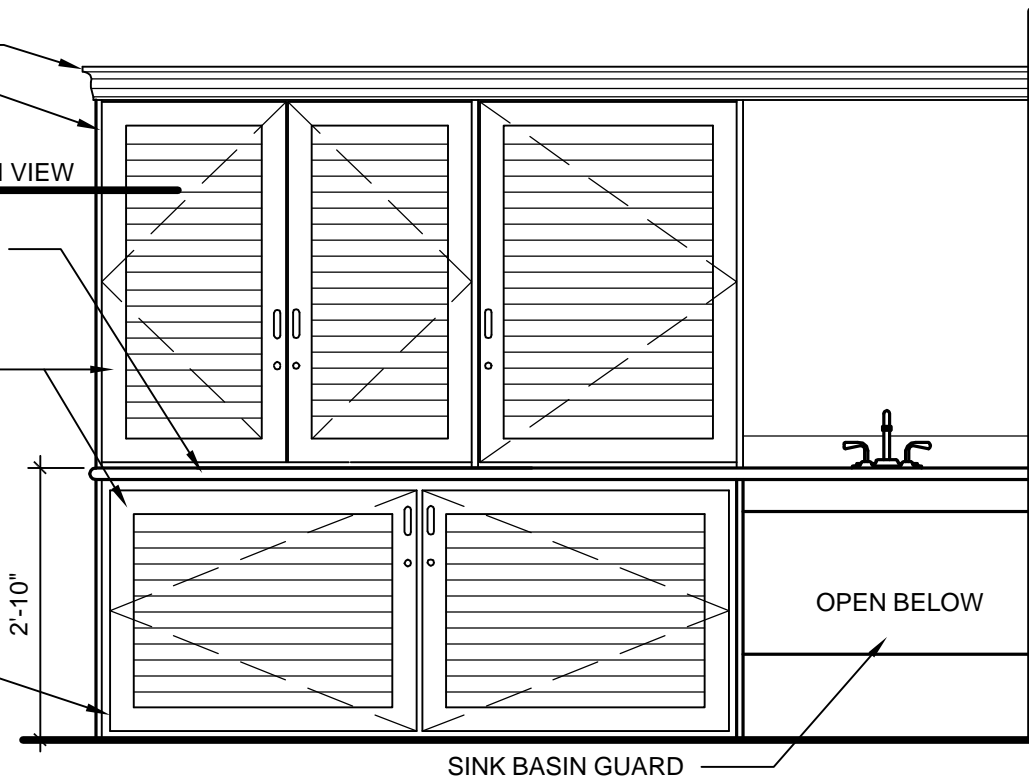

FLIPPER/PIVOT DOOR
SLIDE HARDWARE (TYP)

SINK BASIN GUARD

OPEN BELOW

KITCHENETTE ELEVATION

SEMPLER & DRANE ARCHITECTS

496 CONGRESS STREET
PORTLAND, MAINE 04101

TEL: (207) 761-4231 FAX: 774-0152
asemple1@maine.rr.com

PROJECT:

IRIS PARK APARTMENTS L.P.
RENOVATION & ADDITIONS
PORTLAND, ME 04101

DATE: 4/01/05

SCALE: 1/2"=1'-0"

FILE: 0322

PAGE # 1

SKETCH #

ASK

7