
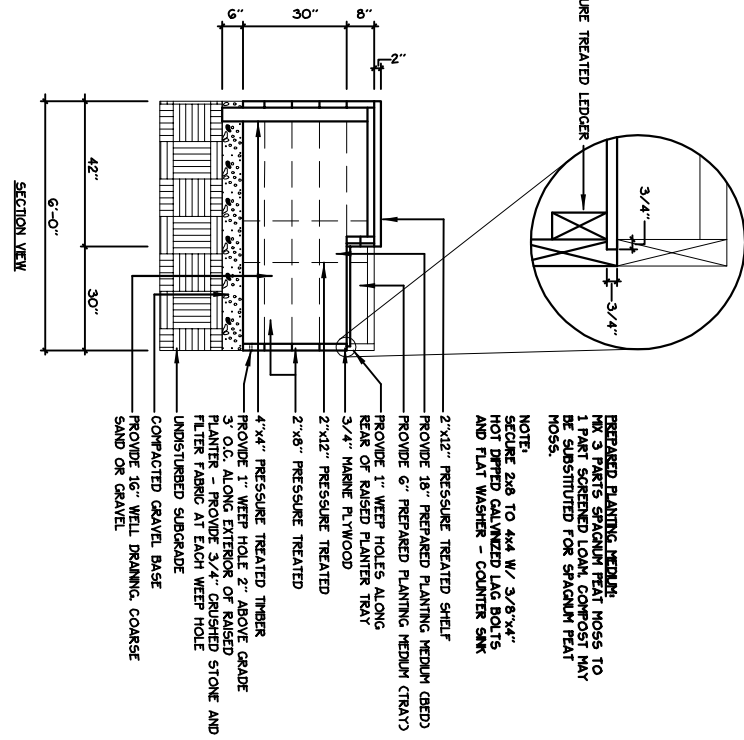


1  
SKL-1

RAISED WHEELCHAIR ACCESSIBLE PLANTER  
NOT TO SCALE

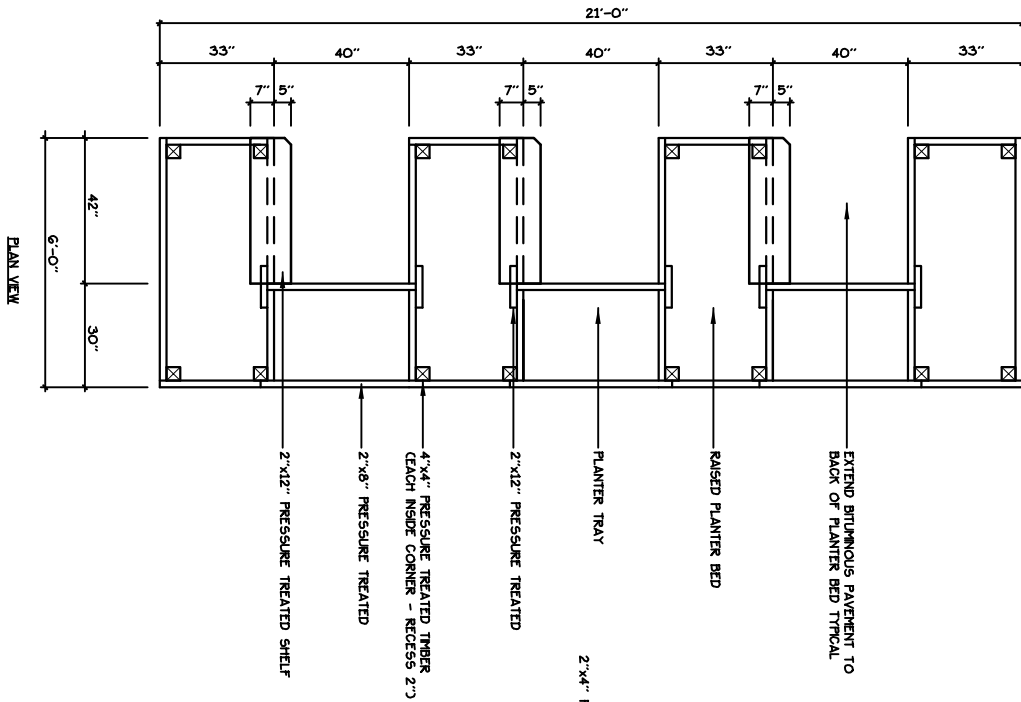

Mitchell & Associates  
Landscape Architects  
70 Center Street  
Portland, Maine 04101  
(207) 774-4427

Title: RAISED WHEELCHAIR ACCESABLE PLANTER  
ADDENDA #1

Date: MARCH 28, 2005

Scale: NTS

Project: IRIS NETWORK

SKL#1