



1
SKL-2

RAISED PLANTER
NOT TO SCALE

PLAN VIEW

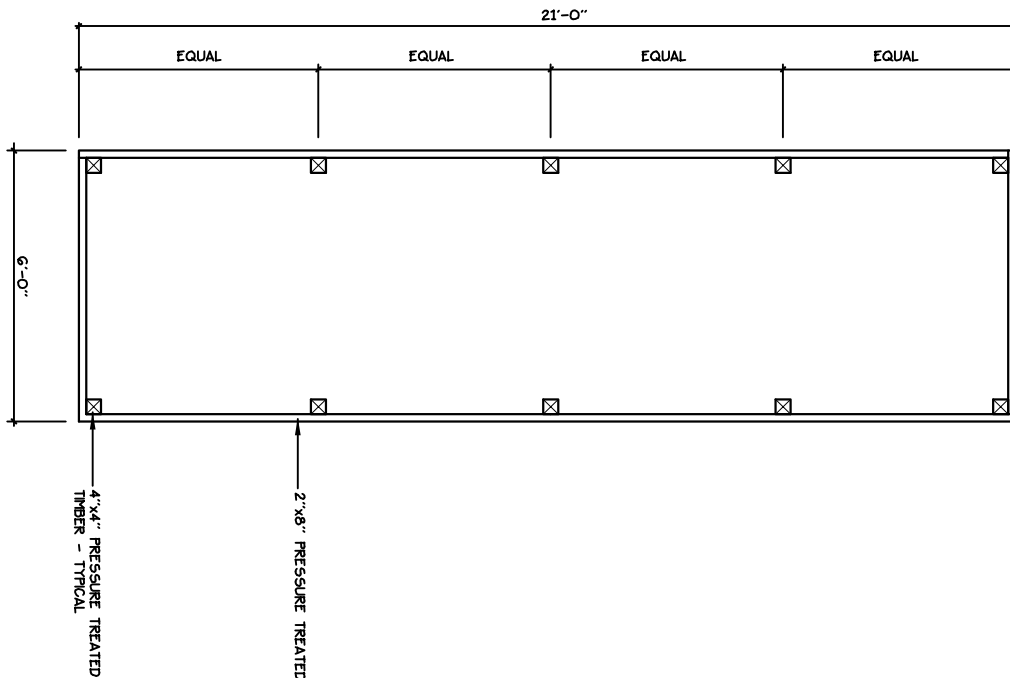

SECTION VIEW

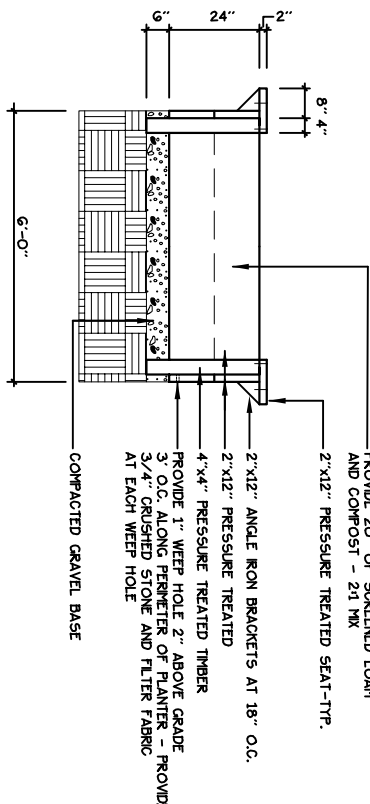

NOTE:
SECURE 2x8 TO 4x4 W/ 3/8"x6"
HOT DIPPED GALVANIZED LAG BOLTS
AND FLAT WASHER - COUNTER SINK

Mitchell & Associates
Landscape Architects
70 Center Street
Portland, Maine 04101
(207) 774-4427

Title: RAISED PLANTER
ADDENDA #1

Date: MARCH 28, 2005

Scale: NTS

Project: IRIS NETWORK

SKL#2