

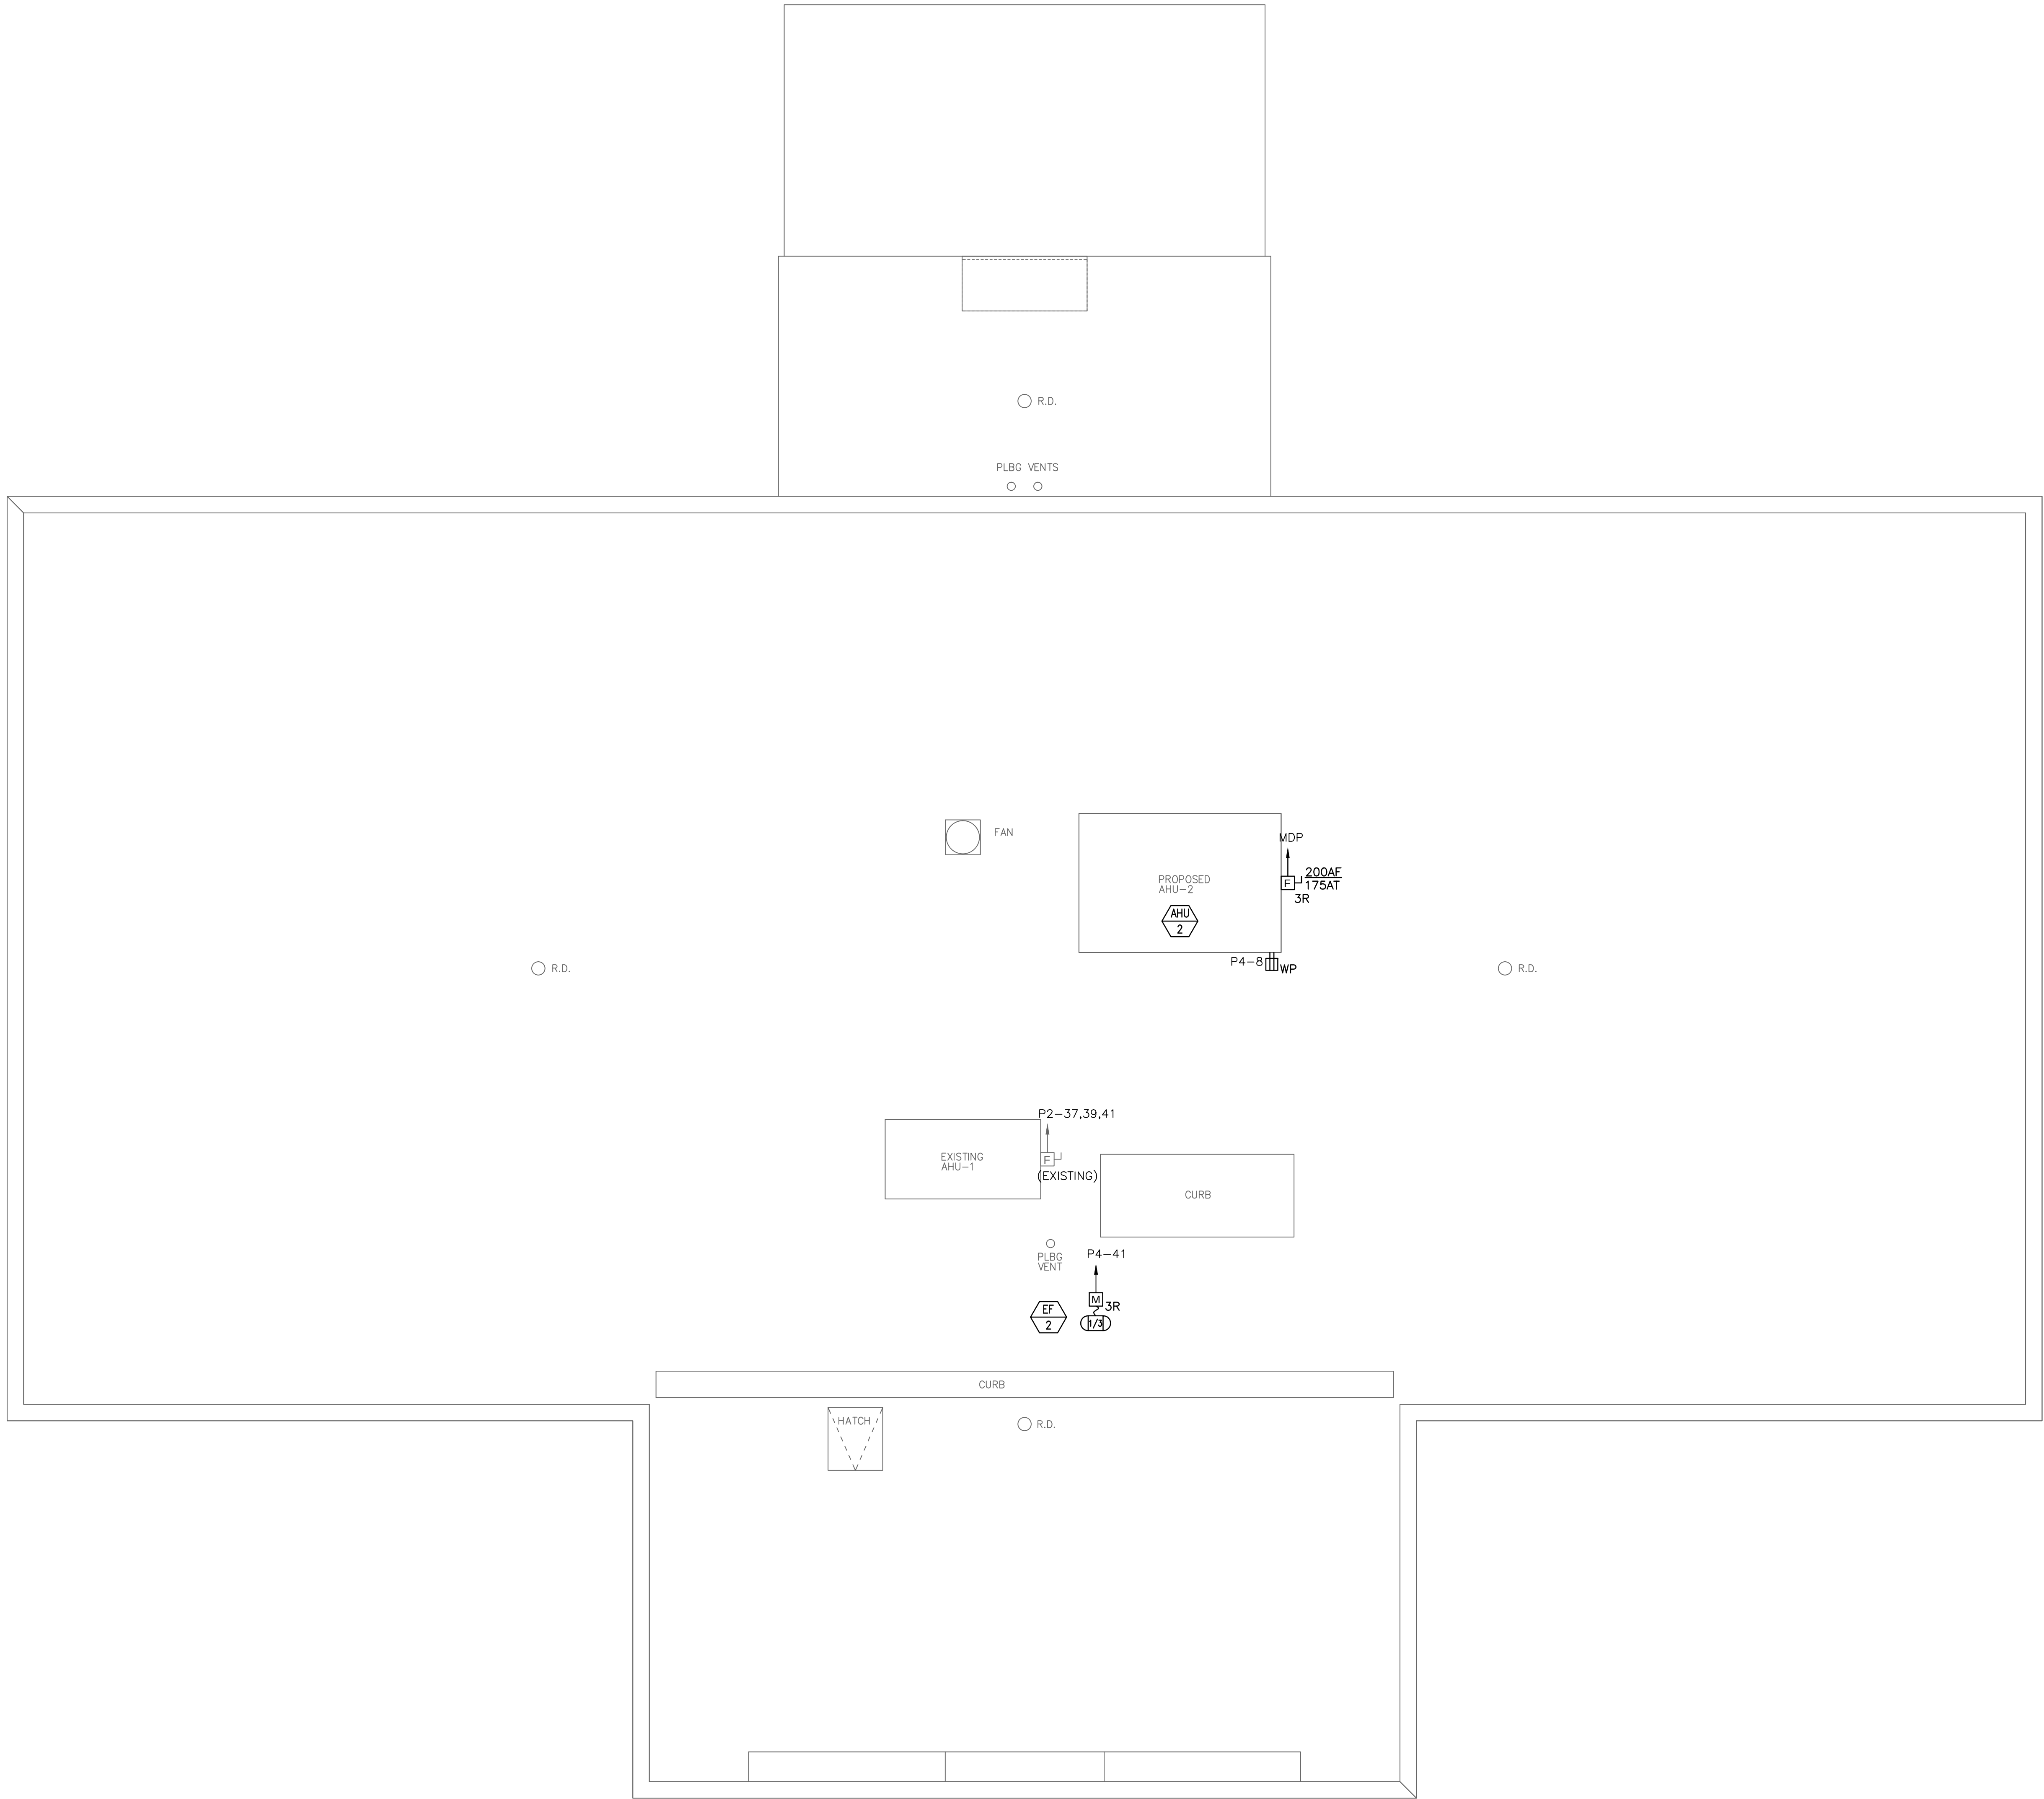


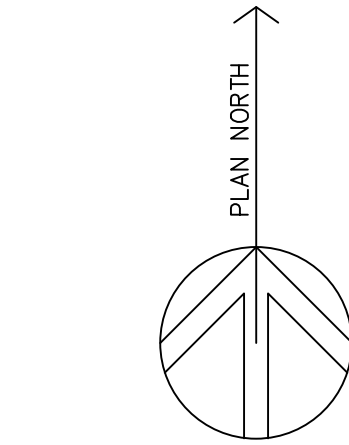


1 ELECTRICAL ROOF POWER AND SYSTEMS PLAN
SCALE: 1/4"=1'

NOTES:
1. SEE E0.0 FOR LEGEND, ABBREVIATIONS AND GENERAL NOTES.

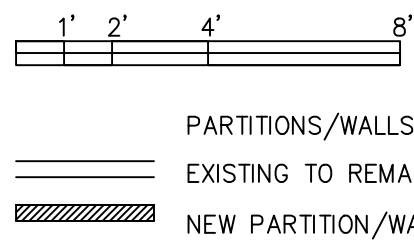


©2014 Michael R. Charek, Architect

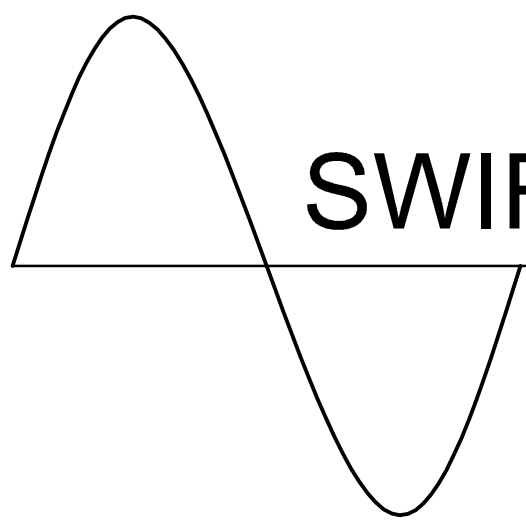

SWIFTCURRENT
Engineering Services

10 Forest Falls Dr.
Unit 4b
Yarmouth, ME 04096
Tel: (207) 847-9280

Michael Charek
Architects
25 Hartley Street
Portland, Maine 04103
(207) 761-0556

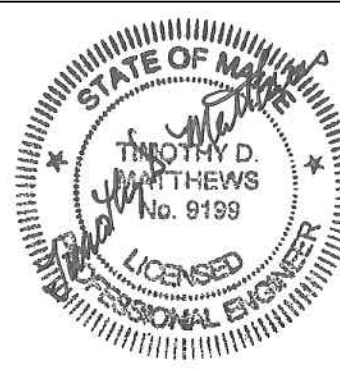

The Iris Network
Ryan Building
Renovations
189 Park Avenue
Portland, ME
04102

Title
ELECTRICAL ROOF
PLAN

Drawn By: JMD

Checked By: TDM

Scale: AS NOTED

Date: 9/8/14

Revisions

ISSUED FOR
CONSTRUCTION

Sheet

E1.3