




September 04, 2014 - 1:21 PM
\\VME253\Shared\Projects\1405 Ryan Building (RIS)\Drawings\1405_M-M.dwg

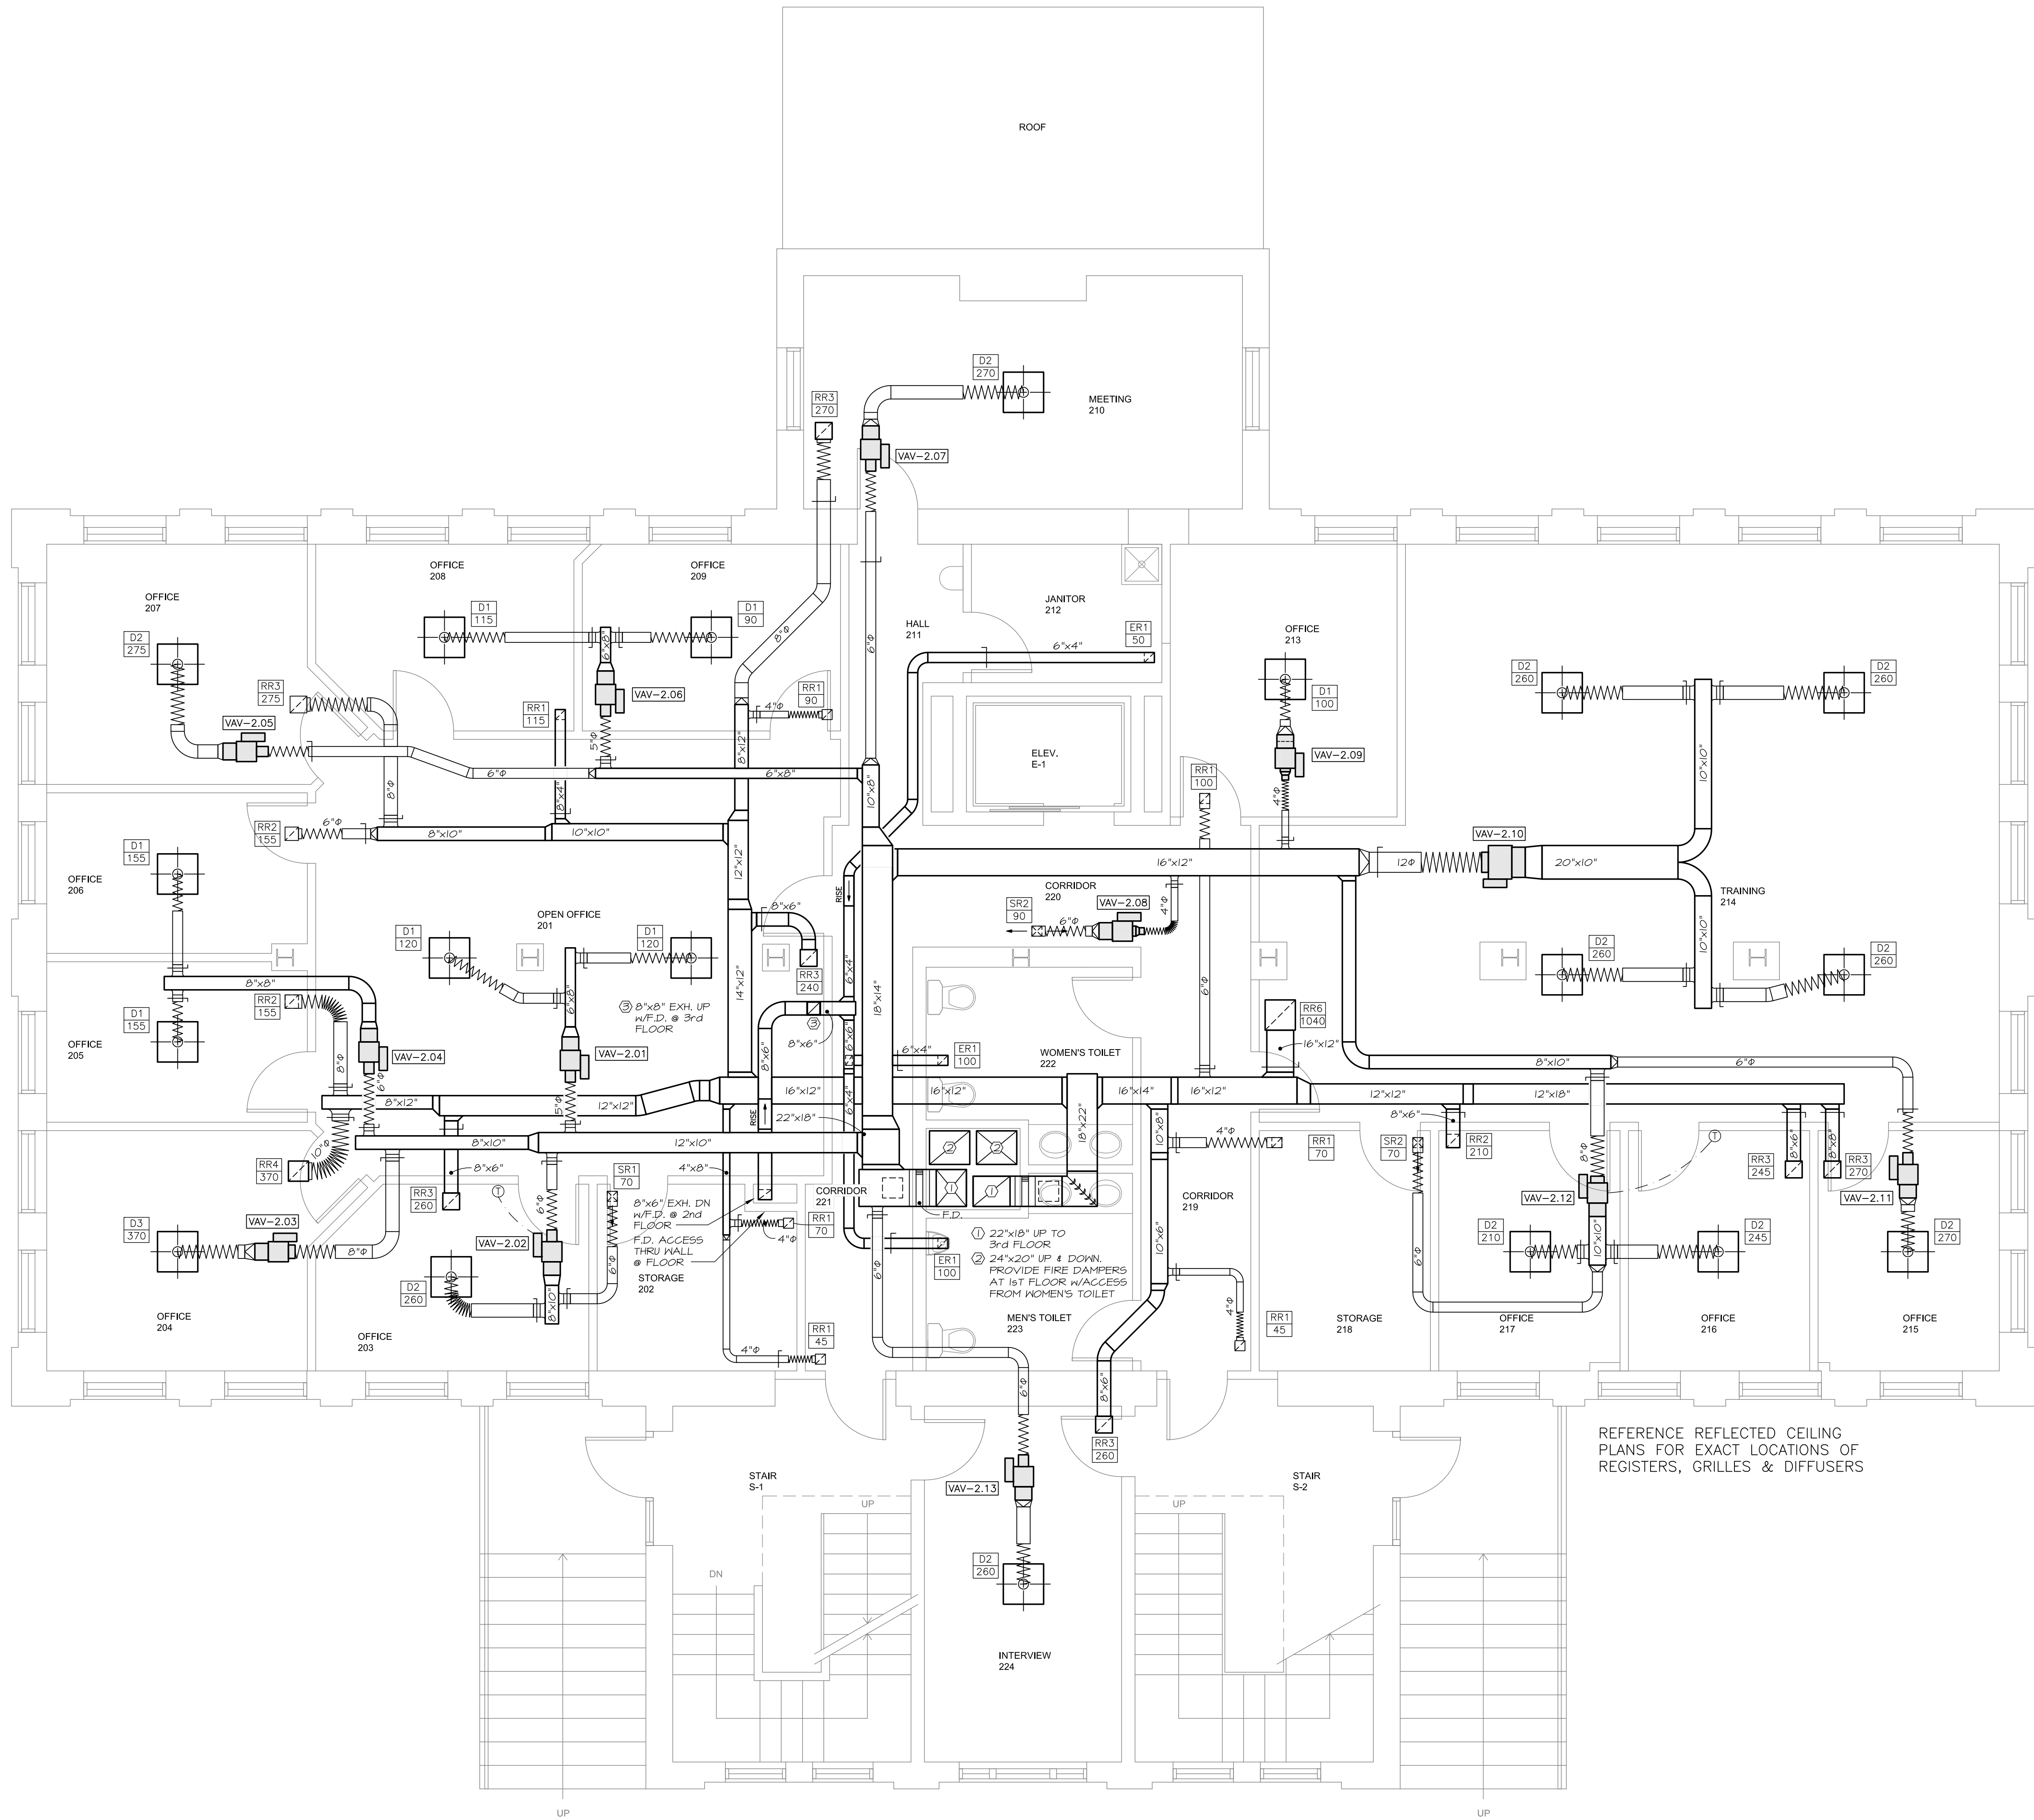


REFERENCE REFLECTED CEILING
PLANS FOR EXACT LOCATIONS OF
REGISTERS, GRILLES & DIFFUSERS

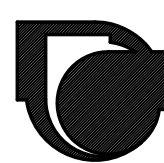

MECHANICAL SYSTEMS ENGINEERS
ROYAL RIVER CENTER, UNIT #10B
10 FOREST FALLS DRIVE
YARMOUTH, MAINE 04096
FACEBOOK: MECHANICAL SYSTEMS ENGINEERS
207-846-1441
© COPYRIGHT 2014

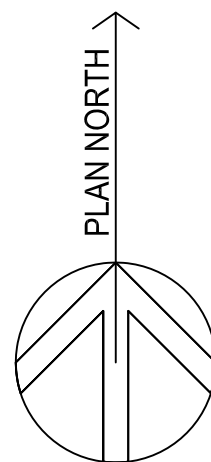

Michael R. Charek
Architects
25 Hartley Street
Portland, Maine 04103
(207) 761-0556

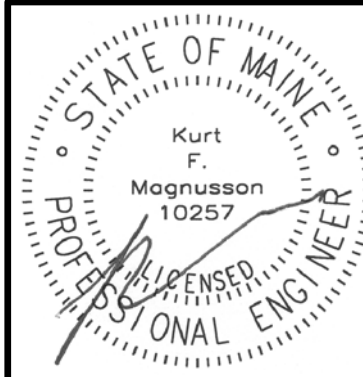

The IRIS Network
Ryan Building Renovations
189 Park Avenue
Portland, Maine 04102

Title
SECOND FLOOR
MECHANICAL
DWG TITLE LINE 3

Scale: 1/4" = 1'-0"

Date: 09/08/14

Revisions

Sheet

M2

MSE JOB NO. 1425