


NOTES:
 1. SEE E.O. FOR LEGEND, ABBREVIATIONS AND GENERAL NOTES.

KEYED NOTES:

- ① EXISTING FIRE ALARM DEVICE.
- ② EXISTING EXIT SIGN OR EMERGENCY LIGHTS.

1 FIRST FLOOR ELECTRICAL LIGHTING AND FIRE ALARM SYSTEM
 SCALE: 1/4"=1'

DESIGN DEVELOPMENT SET -
 NOT FOR CONSTRUCTION

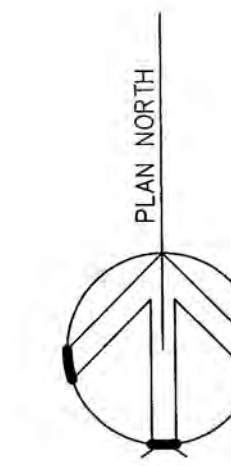

©2014 Michael R. Charek, Architect

SWIFTCURRENT
 Engineering Services
 10 Forest Falls Dr.
 Unit 4b
 Yarmouth, ME 04096
 Tel: (207) 847-9280

Michael Charek
 Architects
 25 Hartley Street
 Portland, ME 04103
 (207) 761-0536

The Iris Network
 Ryan Building
 Renovations
 189 Park Avenue
 Portland, ME
 04102

Title
 FIRST FLOOR
 ELECTRICAL LIGHTING
 AND FIRE ALARM PLAN

Drawn By: JMD

Checked By: TDM

Scale: AS NOTED

Date: 8/8/14

Revisions

Received

AUG 13 2014

Favreau Electric

Sheet

E2.0