


1 SECOND FLOOR ELECTRICAL LIGHTING AND FIRE ALARM PLAN
SCALE: 1/4"=1'-0"

NOTES:
1. SEE EDD FOR LEGEND, ABBREVIATIONS AND GENERAL NOTES.
KEYED NOTES:
① ...

DESIGN DEVELOPMENT SET -
NOT FOR CONSTRUCTION

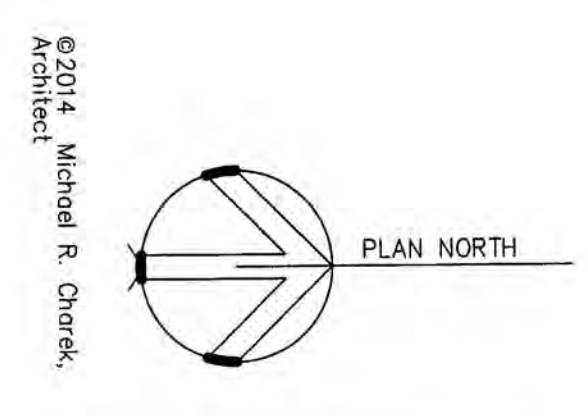

SWIFTCURRENT
Engineering Services
10 Forest Falls Dr.
Unit 4p
Yorvouth, ME 04096
Tel: (207) 847-9280

Revisions	Date: 8/8/14
Checked By: TDM	Scale: AS NOTED
Drawn By: JMD	
Title: SECOND FLOOR ELECTRICAL LIGHTING AND SYSTEMS PLAN	
Received: AUG 13 2014	
Favreau Electric	
Sheet: E2.1	

The Iris Network
Ryan Building
Renovations
189 Park Avenue
Portland, ME
04102

Michael Charek
Architects
25 Hartley Street
Portland, Maine 04103
(207) 761-0556