



1 THIRD FLOOR ELECTRICAL LIGHTING AND FIRE ALARM PLAN
SCALE: 1/4"=1'

NOTES:
1. SEE E.O.0 FOR LEGEND, ABBREVIATIONS AND GENERAL NOTES.

KEYED NOTES:
① RF ASSISTED LISTENING SYSTEM TO BE INSTALLED IN THIS ROOM AS DESIGNED BY SYSTEM PROVIDER. SYSTEM SHALL BE MANUFACTURED BY LISTEN TECHNOLOGIES CORPORATION OR EQUAL.

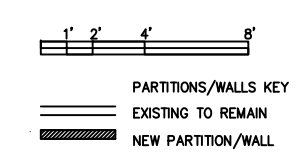


©2014 Michael R. Charek, Architect

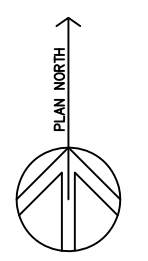

SWIFTCURRENT
Engineering Services
10 Forest Falls Dr.
Unit 4b
Yarmouth, ME 04096
Tel: (207) 847-9280

Michael Charek
Architects
25 Hartley Street
Portland, Maine 04103
(207) 761-0556

 

The Iris Network
Ryan Building
Renovations
189 Park Avenue
Portland, ME 04102

Title	THIRD FLOOR ELECTRICAL LIGHTING AND FIRE ALARM PLAN
Drawn By:	JMD
Checked By:	TDM
Scale:	AS NOTED
Date:	9/8/14
Revisions	

REV. B - FIRE ALARM REVISIONS
11/20/14
REV. A - LIGHT SWITCHES
10/3/14

ISSUED FOR CONSTRUCTION

Sheet
E2.2