


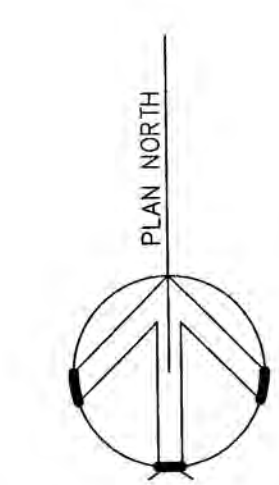

1 THIRD FLOOR ELECTRICAL LIGHTING AND FIRE ALARM PLAN
SCALE: 1/4"=1'

NOTES:
1. SEE E.O.0 FOR LEGEND, ABBREVIATIONS AND GENERAL NOTES.
KEYED NOTES:
① ***


DESIGN DEVELOPMENT SET -
NOT FOR CONSTRUCTION



©2014 Michael R. Charek,
Architect

SWIFTCURRENT
Engineering Services
10 Forest Falls Dr.
Unit 4b
Yarmouth, ME 04096
Tel: (207) 847-9280

Michael Charek
Architects
25 Houghton Street
Portland, ME 04103
(207) 761-0556

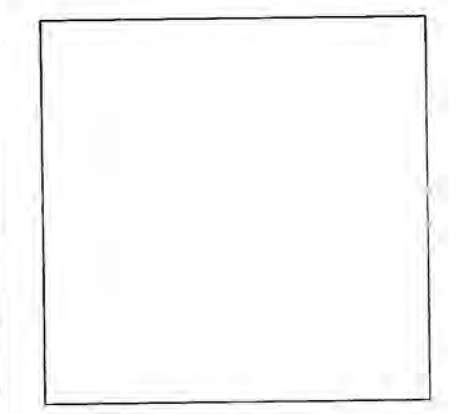

The Iris Network
Ryan Building
Renovations
189 Park Avenue
Portland, ME
04102

Title	THIRD FLOOR ELECTRICAL LIGHTING AND FIRE ALARM PLAN
Drawn By:	JMD
Checked By:	TDM
Scale:	AS NOTED
Date:	8/8/14
Revisions	
	Received
	AUG 13 2014
	Favreau Electric
Sheet	E2.2