

Back Counter
Appliances

Closet
Storage

Stairway

Basement
Door

3 bay sink

Appliances
Counter

CASH REG.
Glass Case

one bay sink
Appliances
Counter
Space

Counters will be constructed
of 2x6 and 2x4
Top of Counters - Hardwood
2'0" under Counter will
be Shelving

24


42'
1,000 SF

COUNTER for condiments

Handicap
Accessible
Bathroom
Unisex

Utilities
Closet

3 Tables
9 Chairs

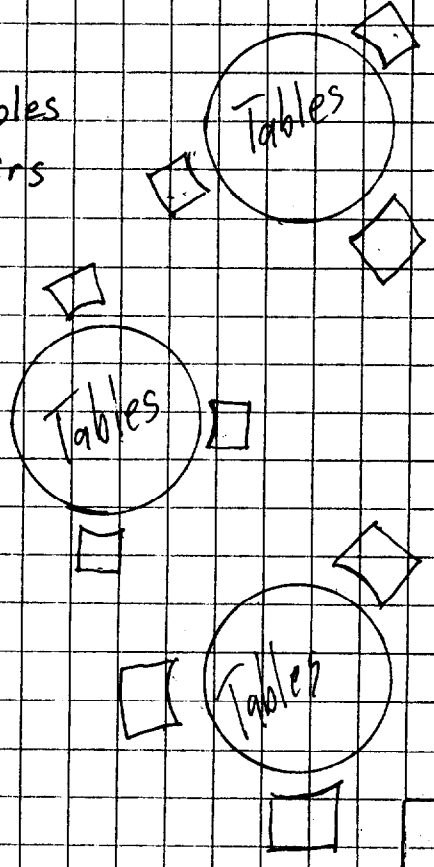

44' x 42' =
1,008



FRONT Entrance

Window

COUNTER for
standing
window

window

Window

Window