


Renovations to
Pavilion C-D 3rd Floor
A.C.E. Unit



Maine Medical Center
22 Bramhall Street
Portland, ME 04102

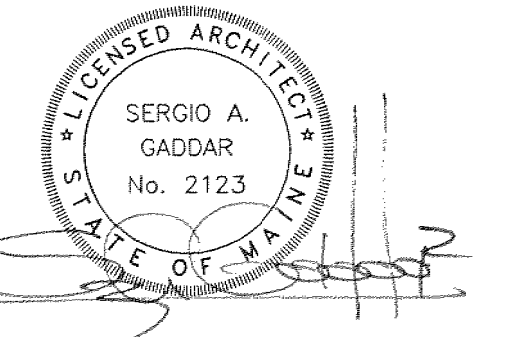

MMC Project No. 26006
Scale: 1/8" = 1'-0"
Project Number: 04-P174
Date: 12/11/06
Revisions:


PERMIT SET

ID1.01

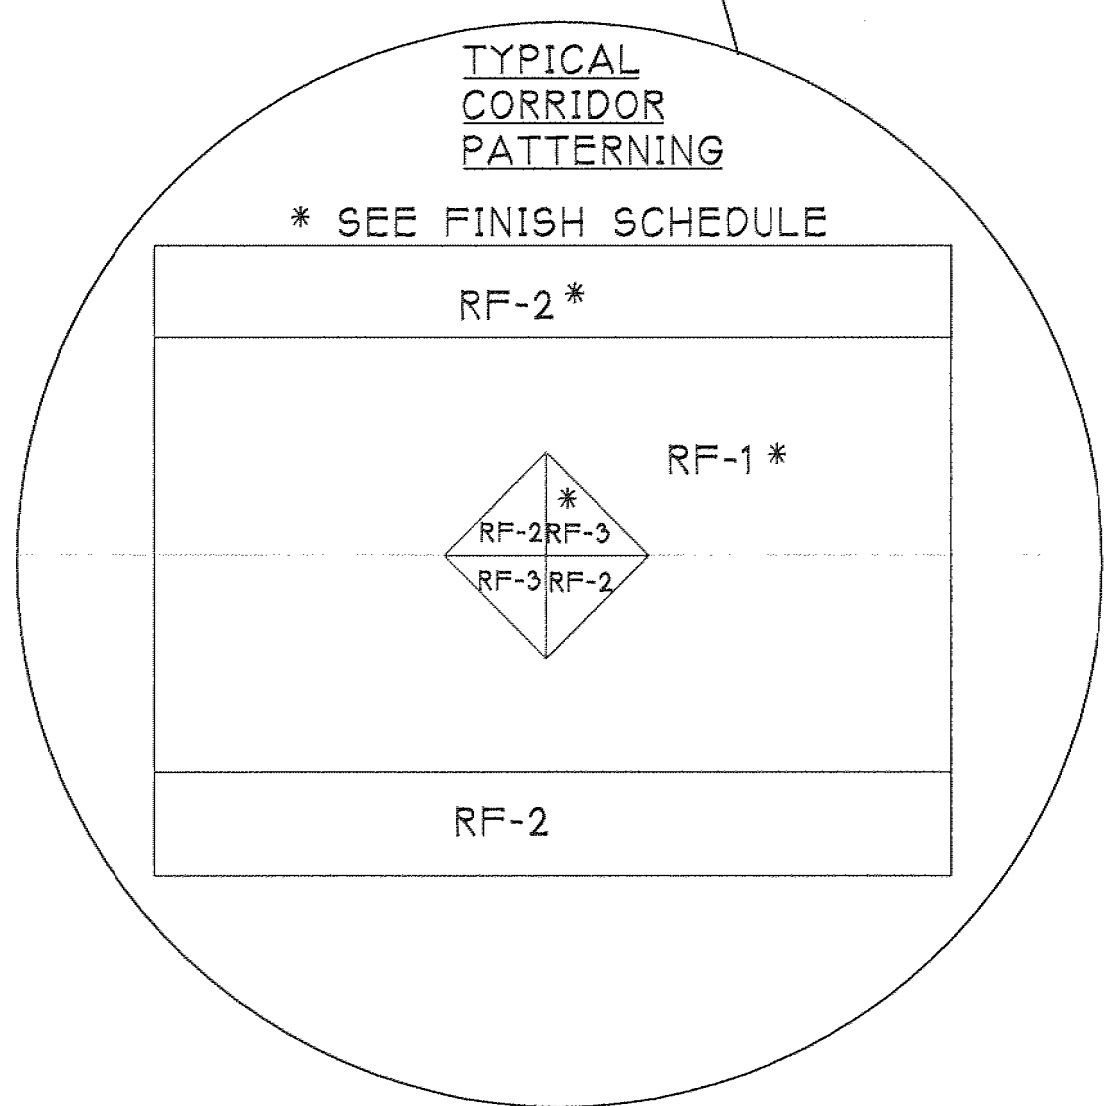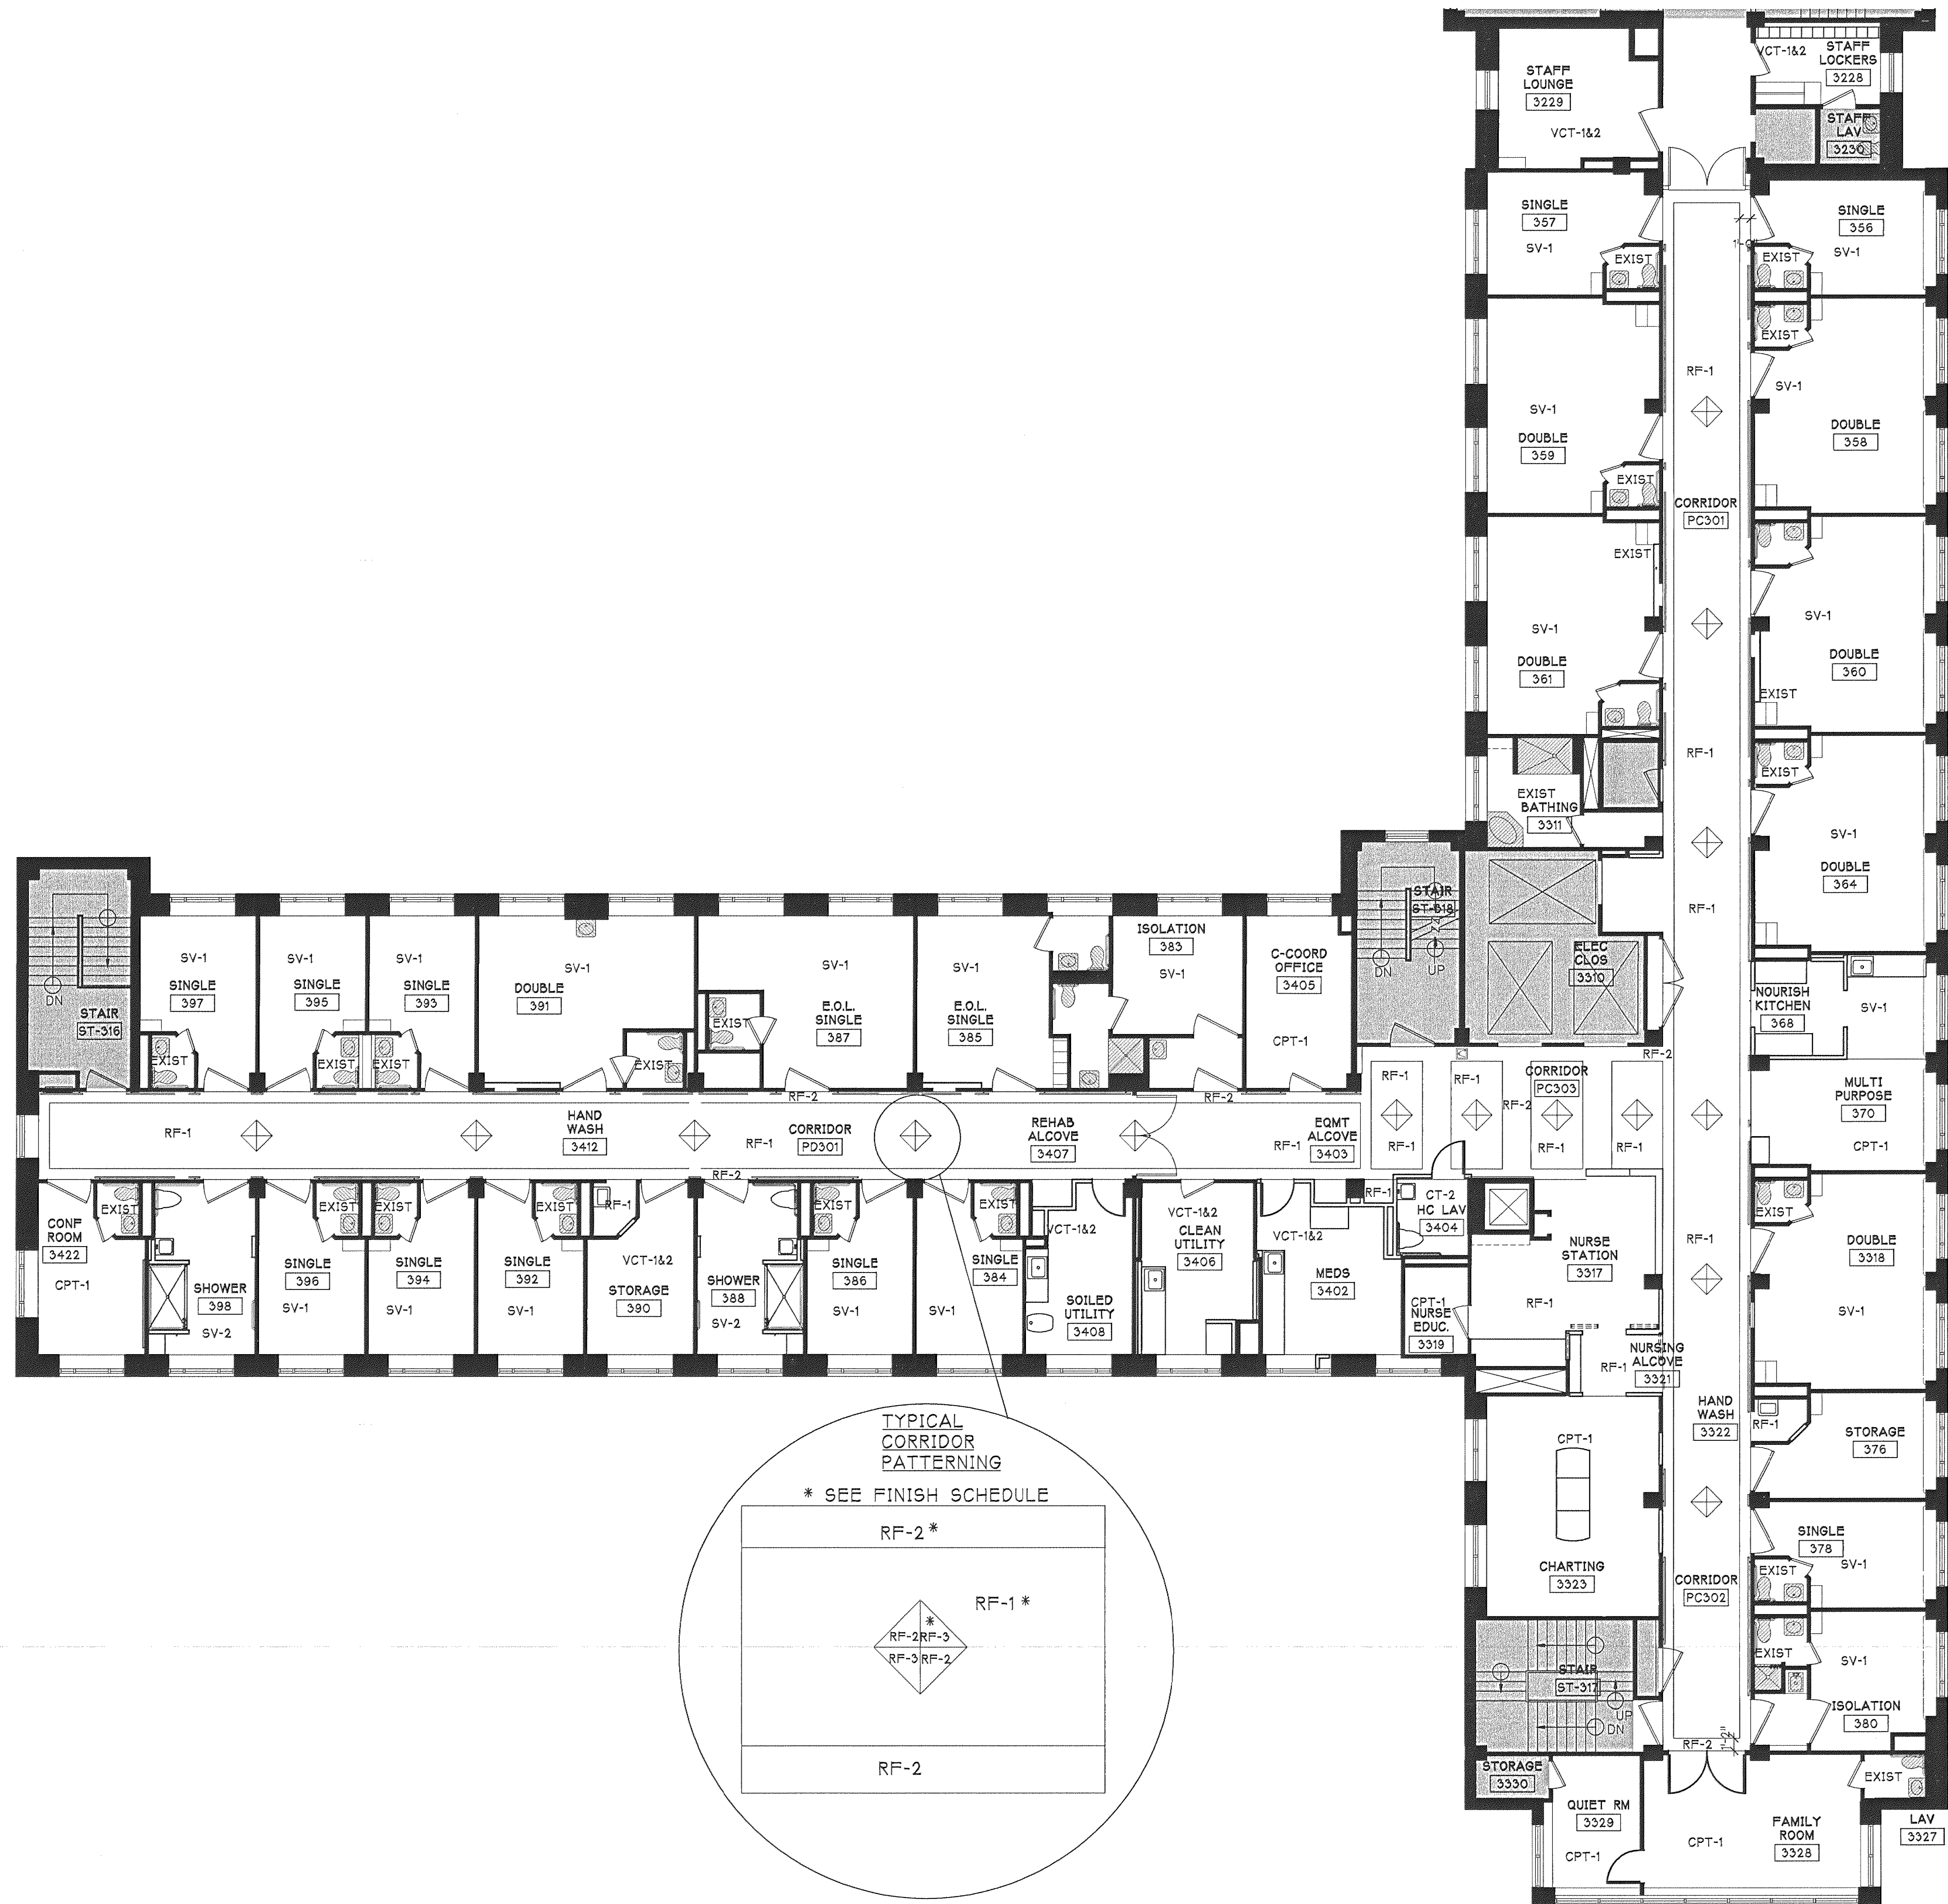

F:\nos\p174\p174\10-Sheet\4-Construction Documents\p174-03-010.dwg Dec 13, 2006 - 3:54pm

F:\New\p171\171-0000\171-0000-Construction Documents\171-0000-0102.dwg Dec 13, 2006 - 3:56pm

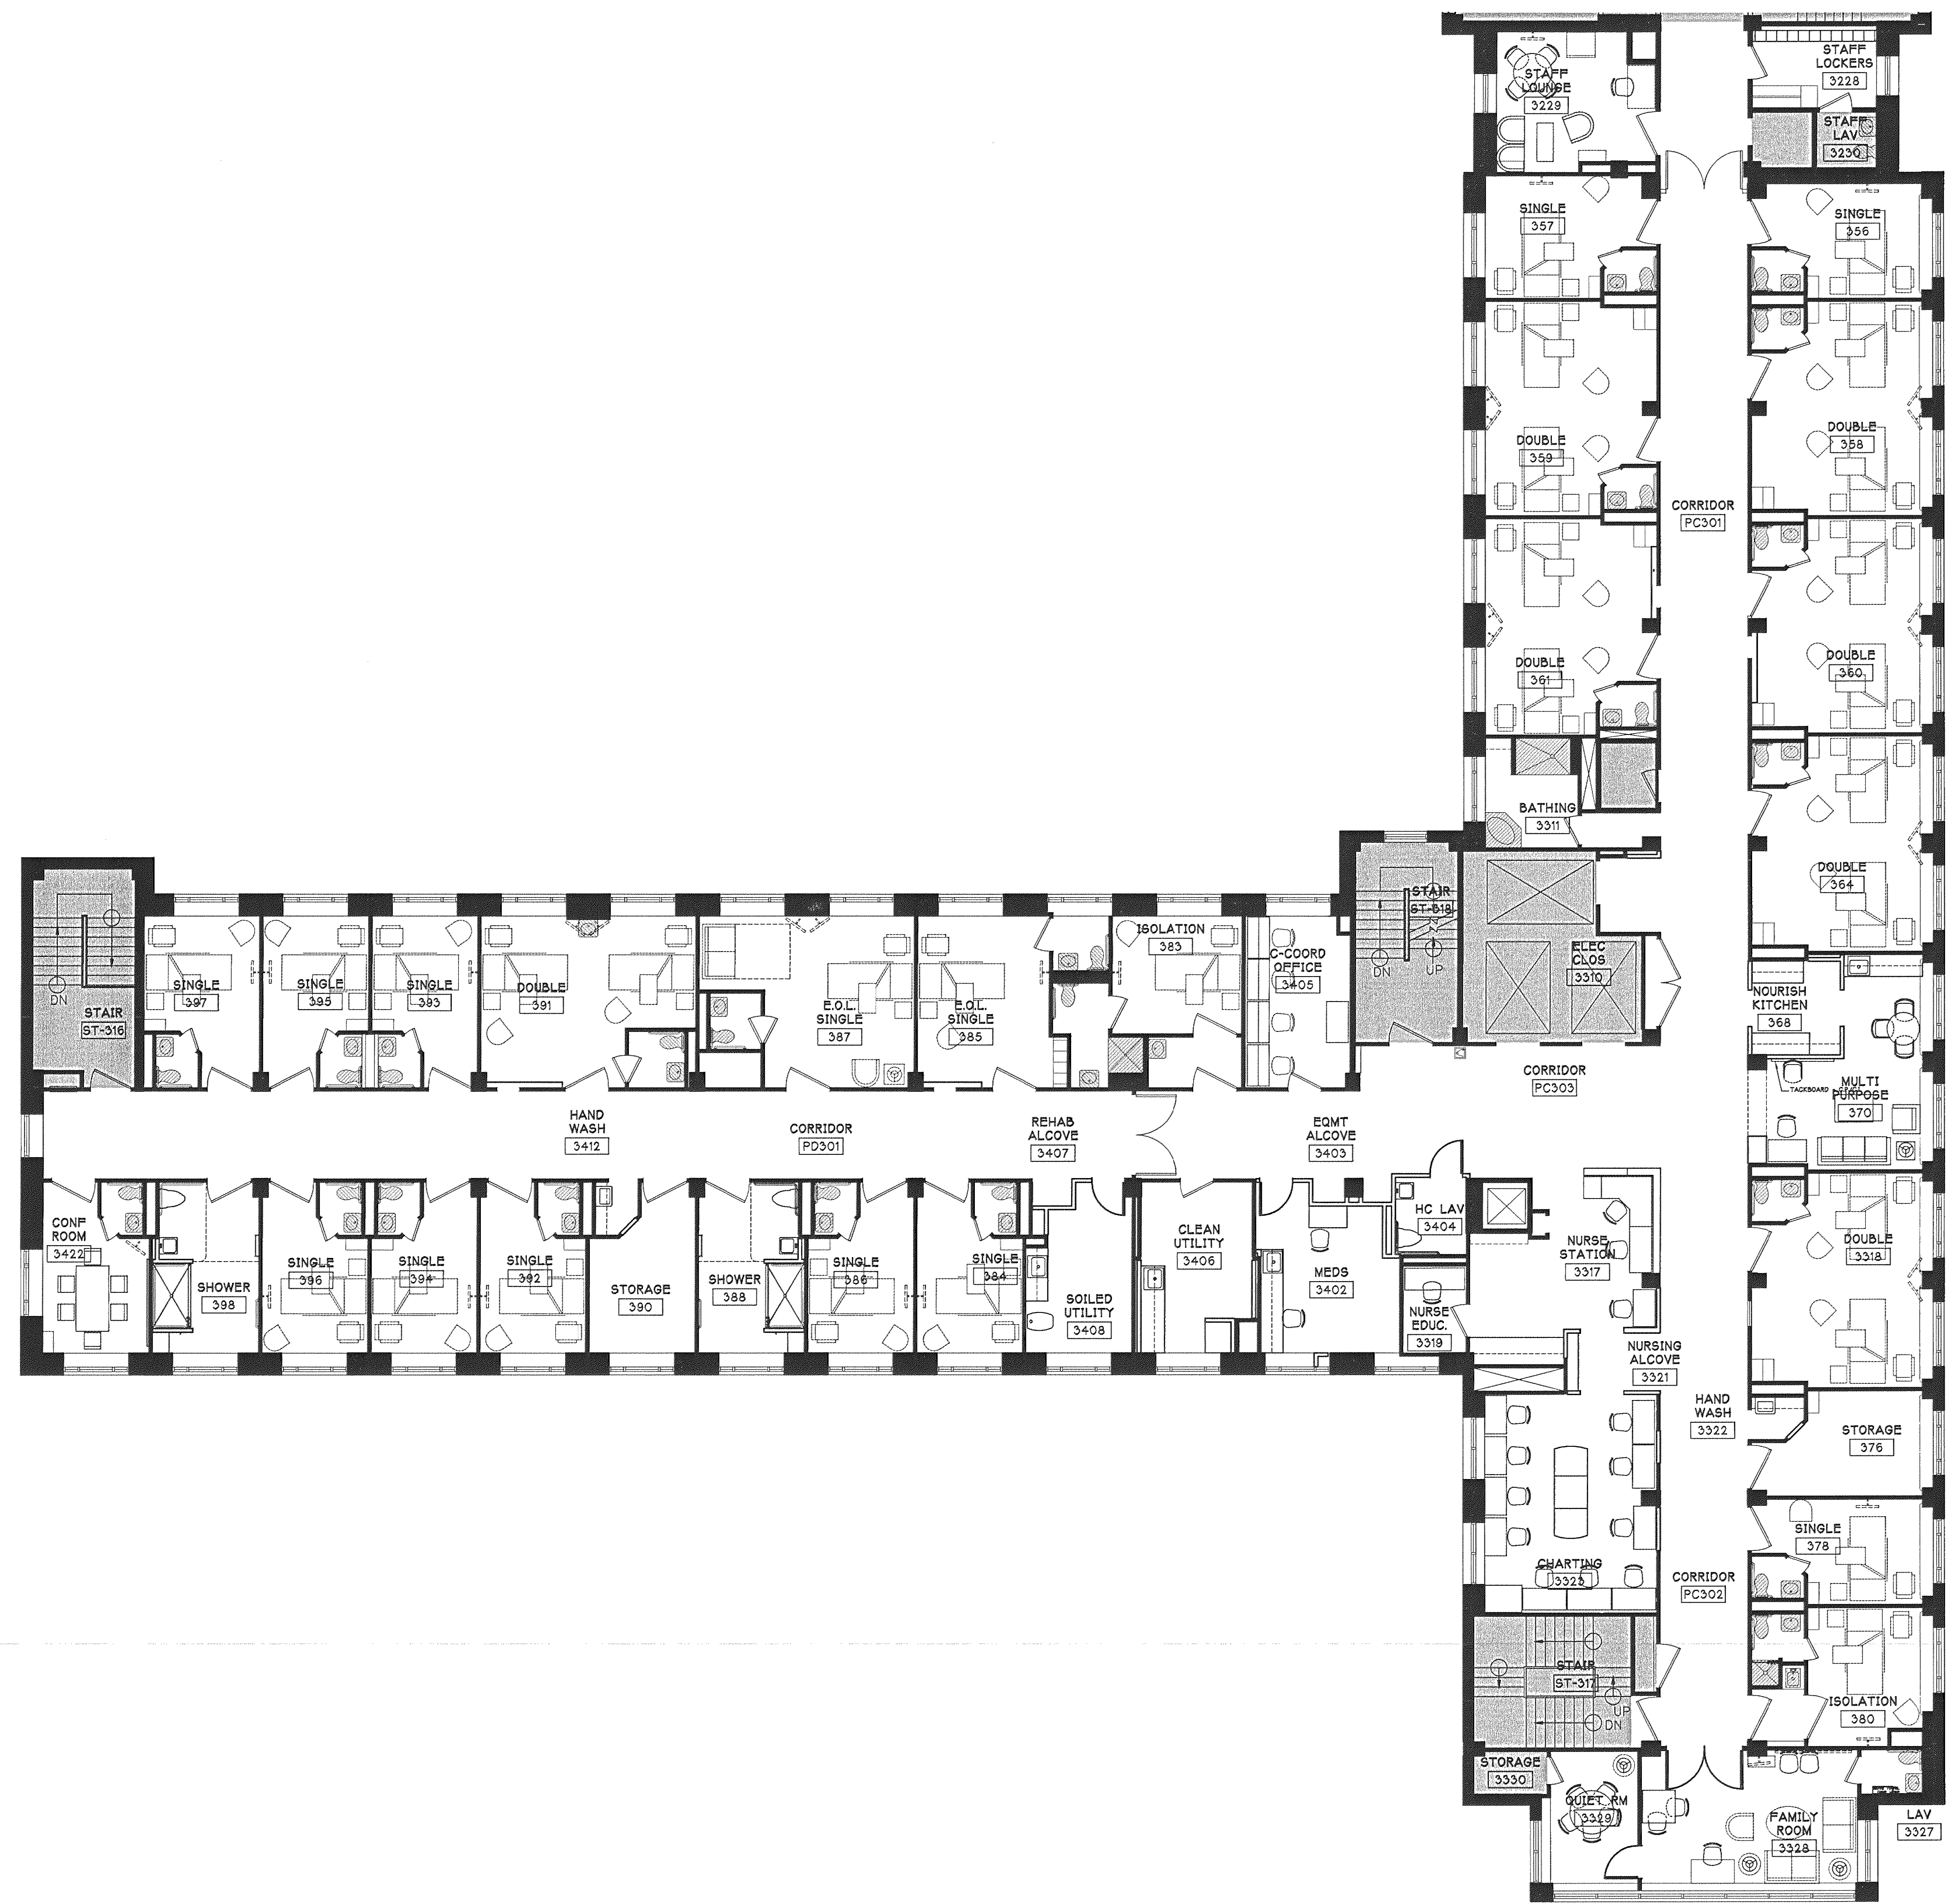


ARCHITECTS
INTERIORS
PLANNERS

55 GREEN STREET
PORTSMOUTH, NH 03801
T 603.436.2551
F 603.436.6973
www.jsainc.com

Renovations to
Pavilion C-D 3rd Floor
A.C.E. Unit

Maine Medical Center
22 Bramhall Street
Portland, ME 04102

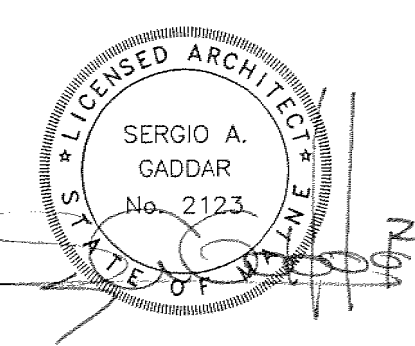

MMC Project No. 26006
Scale: 1/8" = 1'-0"
Project Number: 04-P174
Date: 12/11/06
Revisions:

PERMIT SET

FURNITURE PLAN

ID1.02