

## MAINE MEDICAL CENTER **IMPRESSIONS CAFE**


Portland, Maine

Revisions:

AS NOTED Scale: 07-P412.00 Project Number: AUG 6, 2007 Date:

**CONSTRUCTION SET** 

© Copyright 2006, JSA, Inc

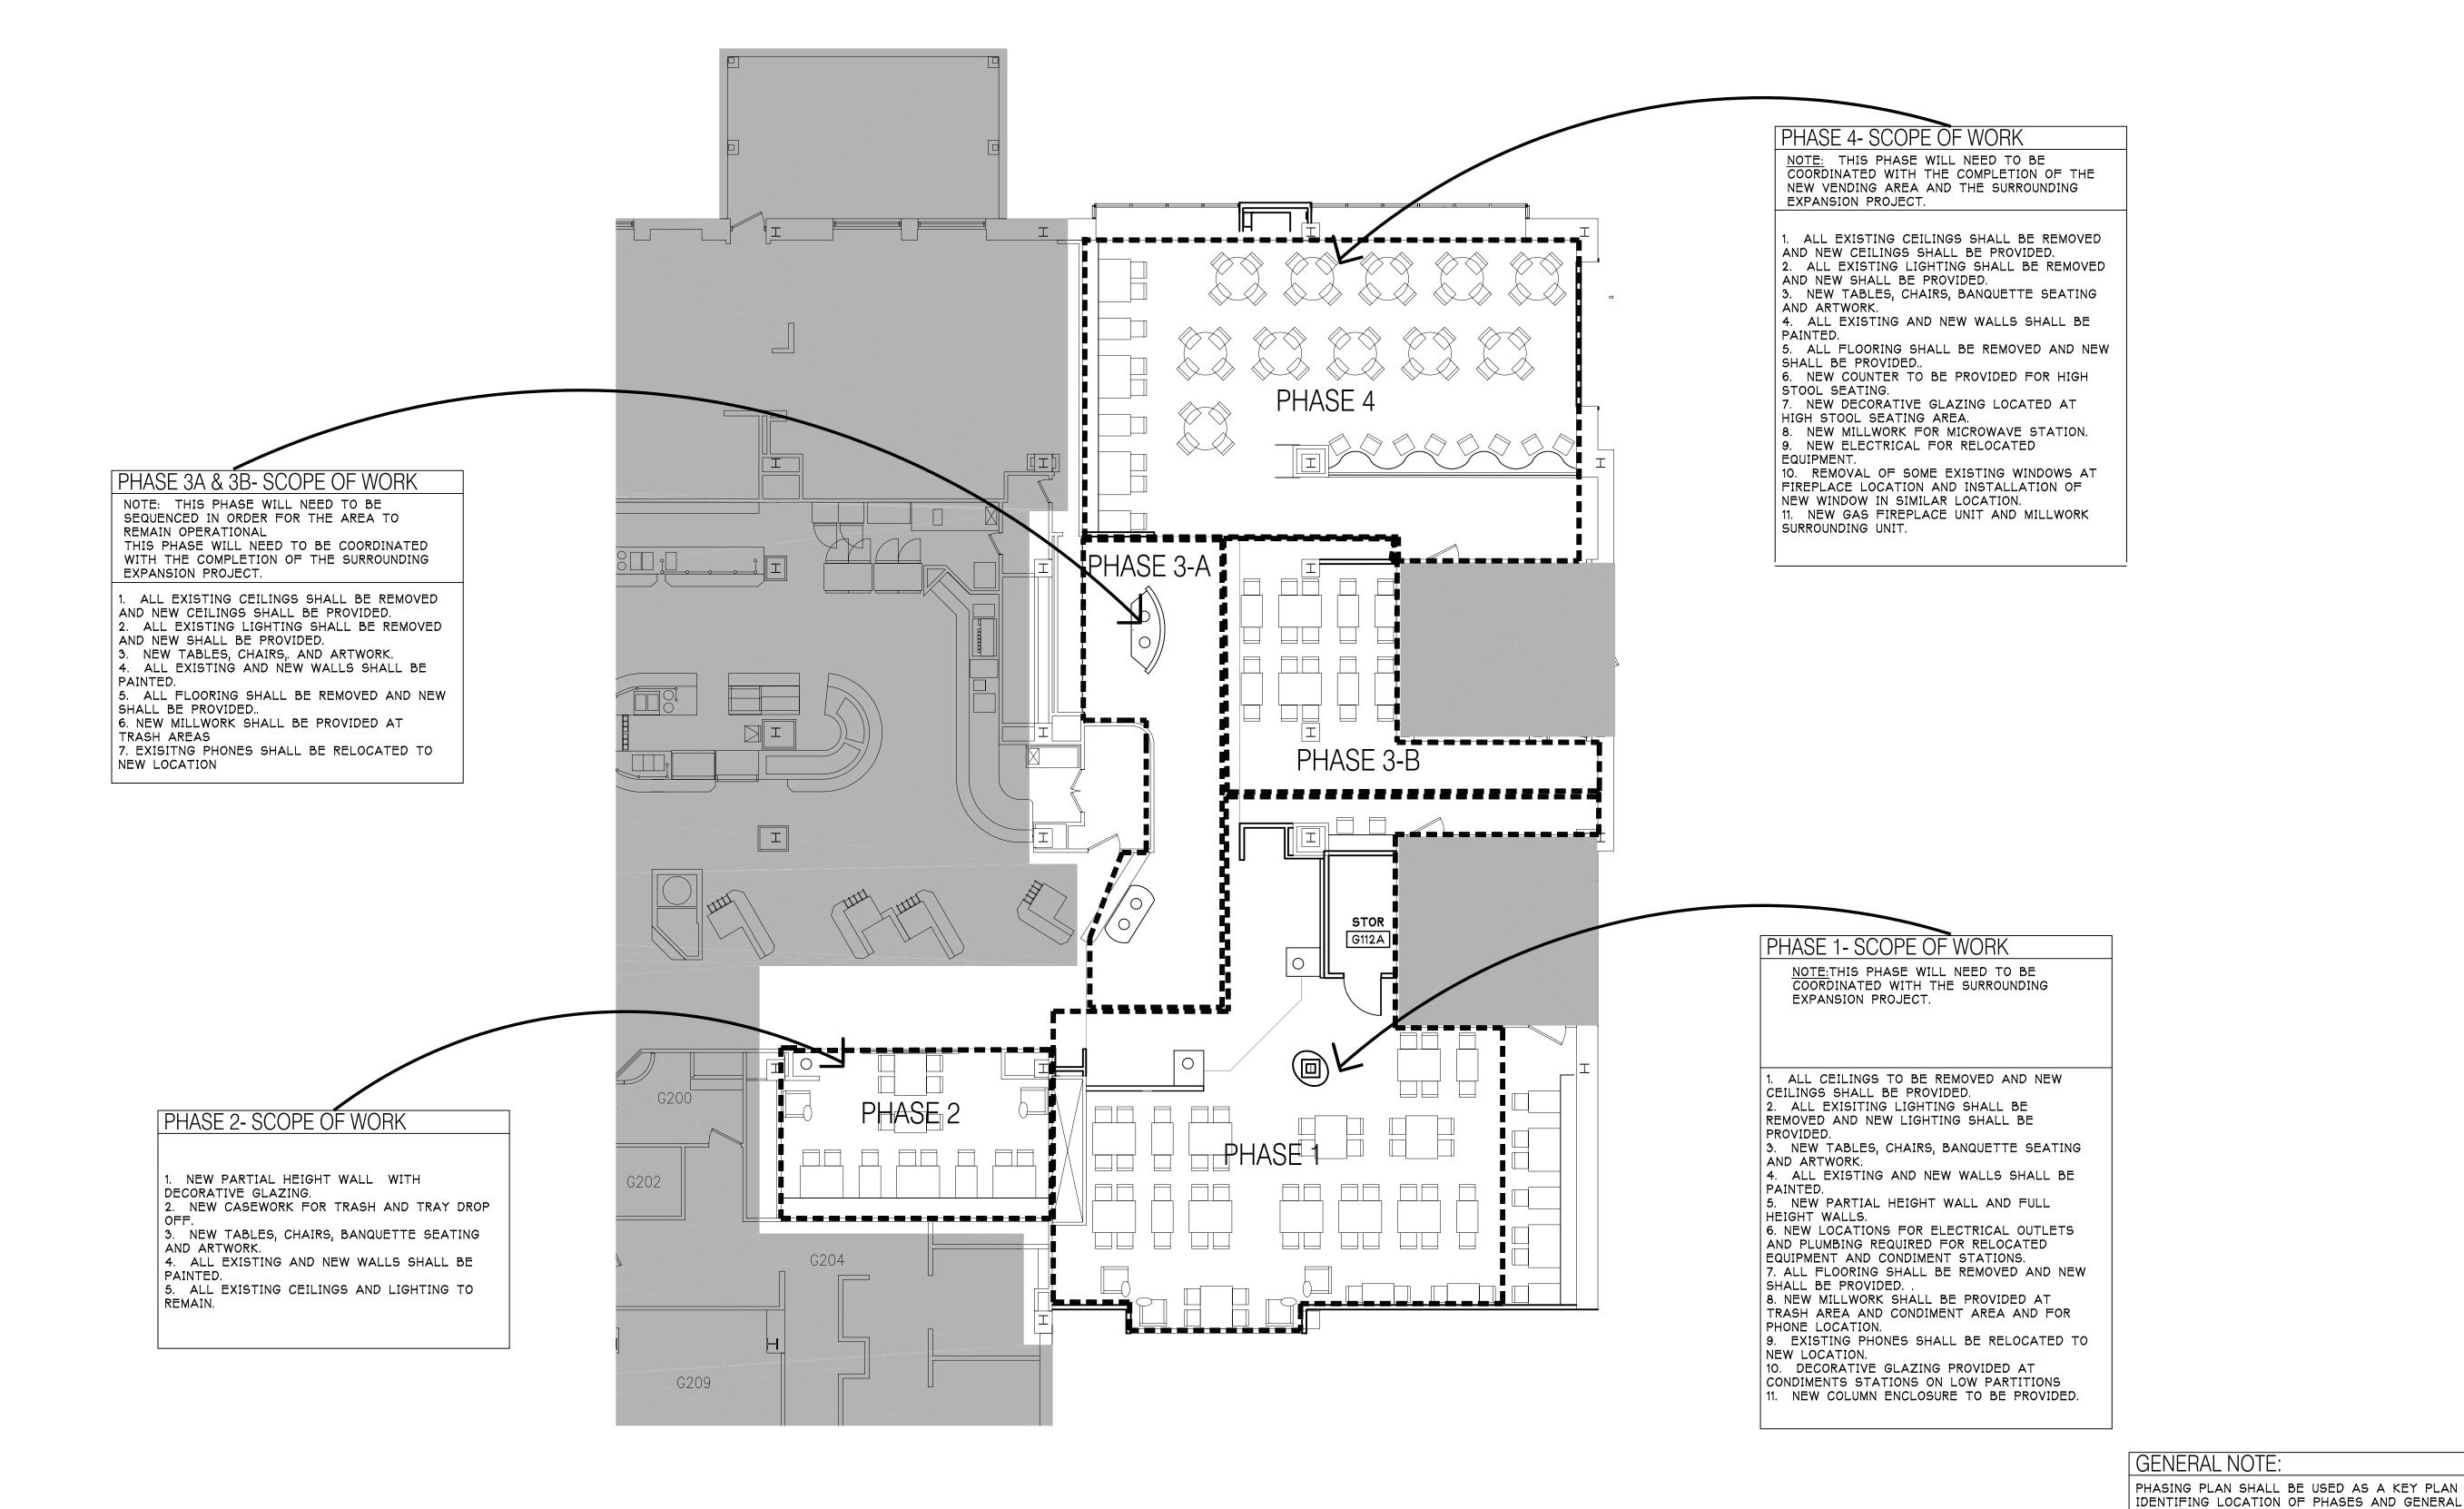

PHASING PLAN

INTENT OF WORK DURING EACH PHASE. REFER TO ALL OTHER DRAWINGS FOR ADDITIONAL

INFORMATION IN REGARDS TO INTENT OF WORK.

ALL REQUIRED EGRES SHALL BE MAINTAINED THRU OUT ALL PHASES OF CONSTRUCTION