


NOTE:

1. SEE GRIDZ FOR GENERAL NOTES.

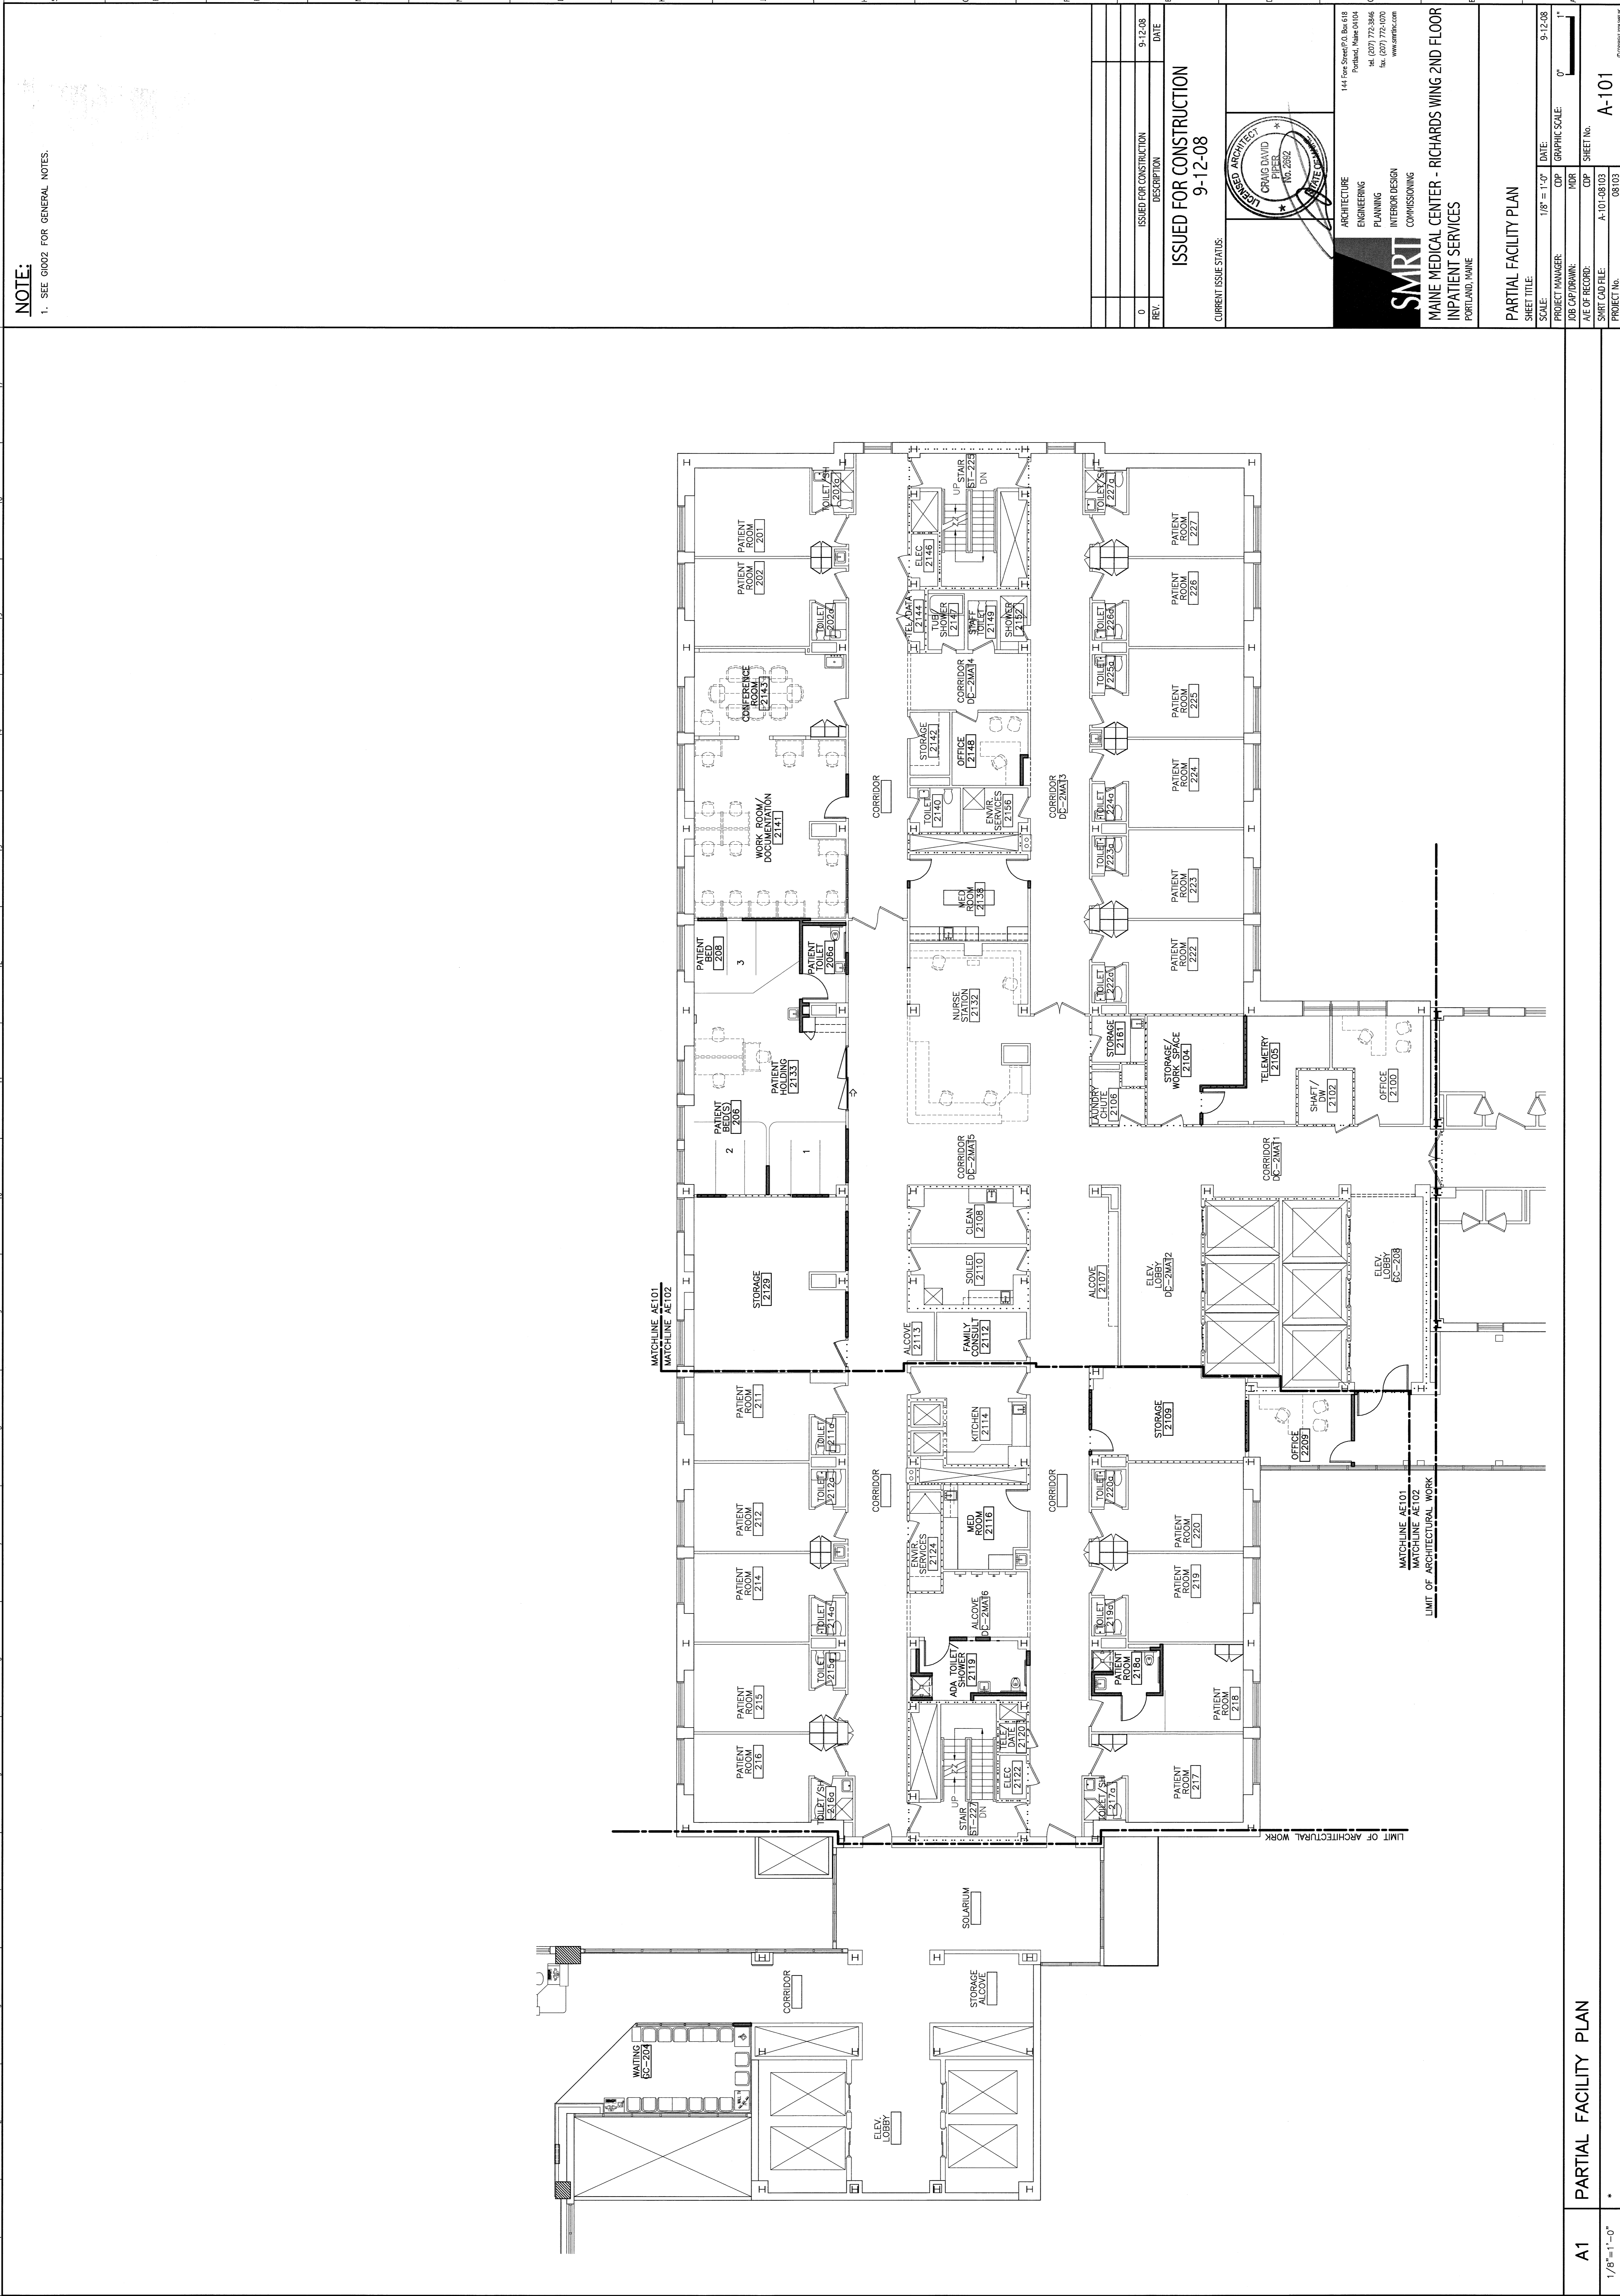

1. SEE GRIDZ FOR GENERAL NOTES.

ISSUED FOR CONSTRUCTION	DESCRIPTION	DATE
0		9-12-08
REL.		

ISSUED FOR CONSTRUCTION
9-12-08

CURRENT ISSUE STATUS

CRAG DAVID PIER
REGISTERED ARCHITECT
NO. 2852

ARCHITECTURE
ENGINEERING
PLANNING
INTERIOR DESIGN
COMMISSIONING

144 Fox Street, P.O. Box 618
Portland, Maine 04104
Tel: (207) 772-2800
Fax: (207) 772-2806
www.medic.com

SMRT
MAINE MEDICAL CENTER - RICHARDS WING 2ND FLOOR
INPATIENT SERVICES
PORTLAND, MAINE

PARTIAL FACILITY PLAN

SHEET TITLE: PARTIAL FACILITY PLAN
SCALE: 1/8" = 1'-0" DATE: 9-12-08
PROJECT MANAGER: COP GRAPHIC SCALE: 0'
DATE OF RECORD: MGR
DATE OF RECORD: COP
SHEET NO.: A-101-08103
PROJECT NO.: 08103

A1 PARTIAL FACILITY PLAN

1/8" = 1'-0"