
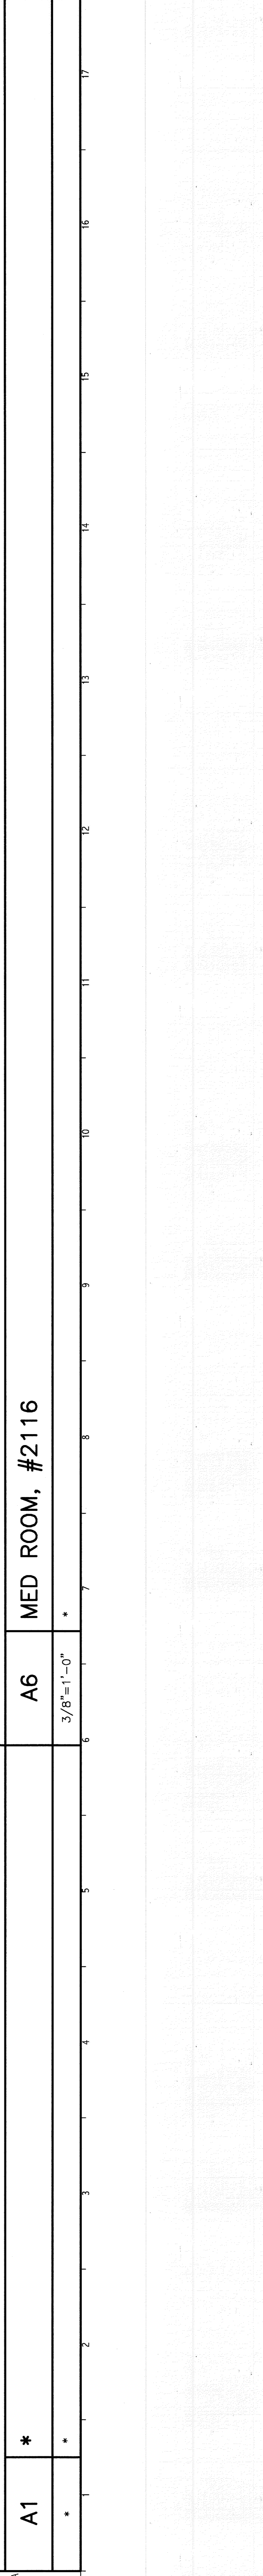
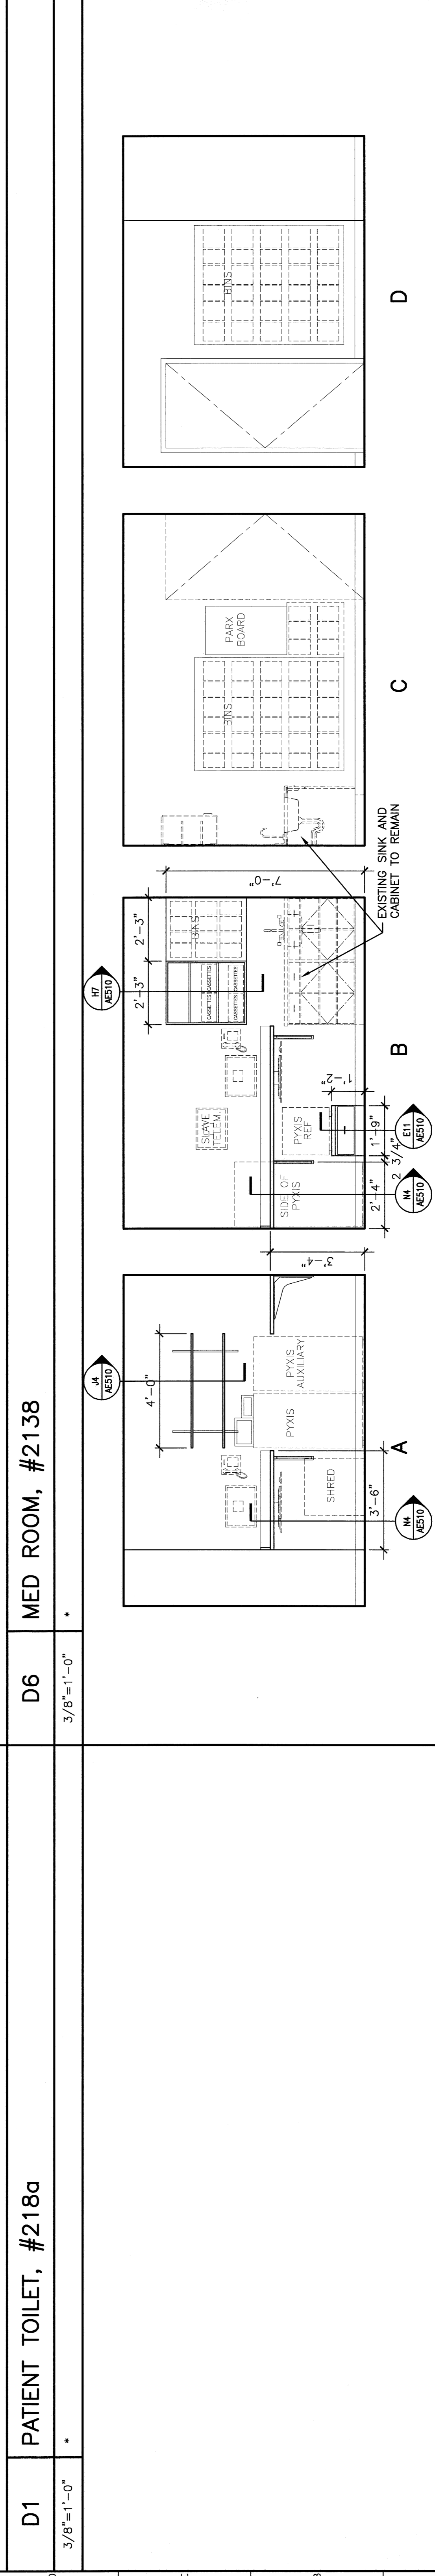
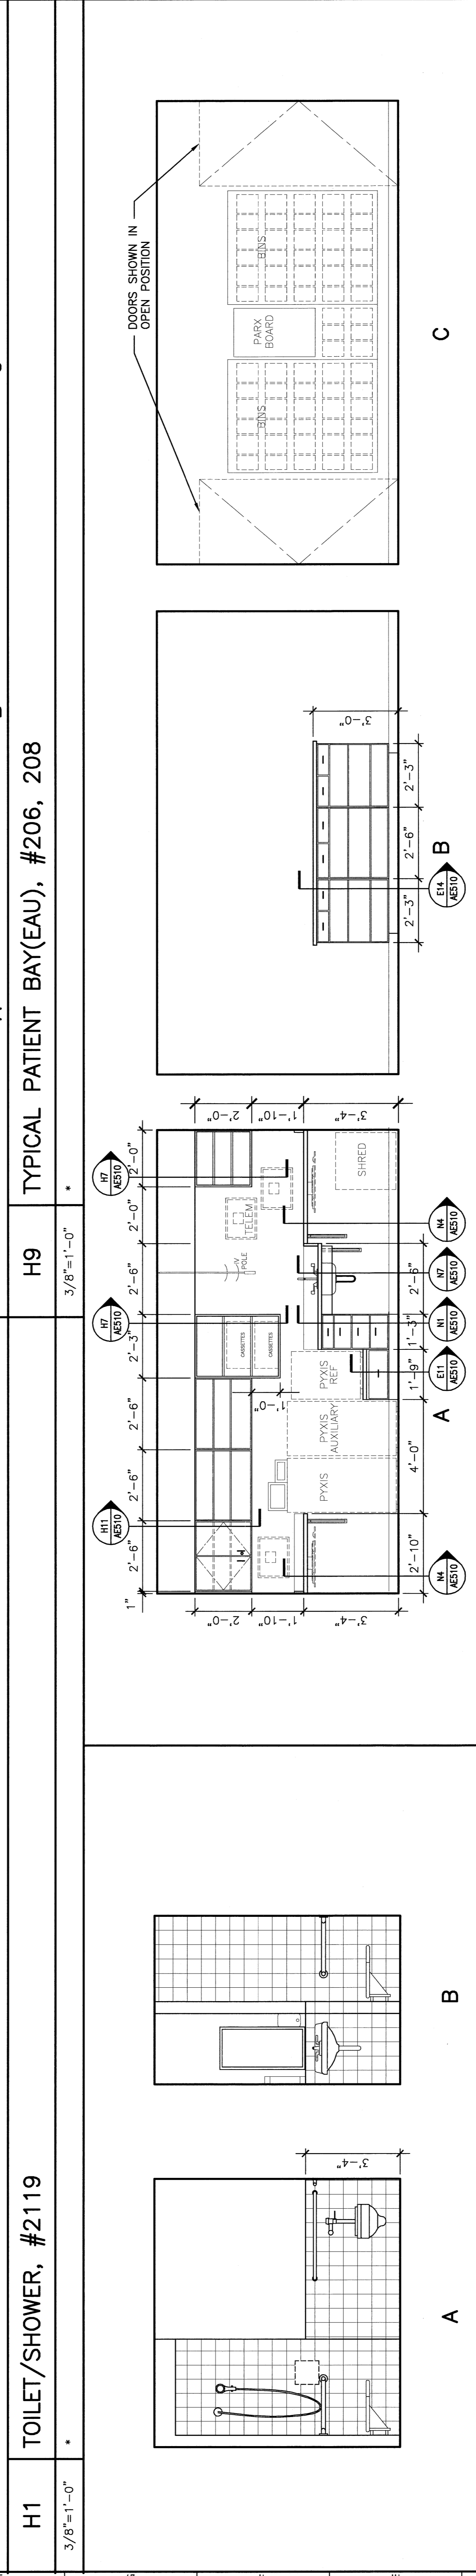
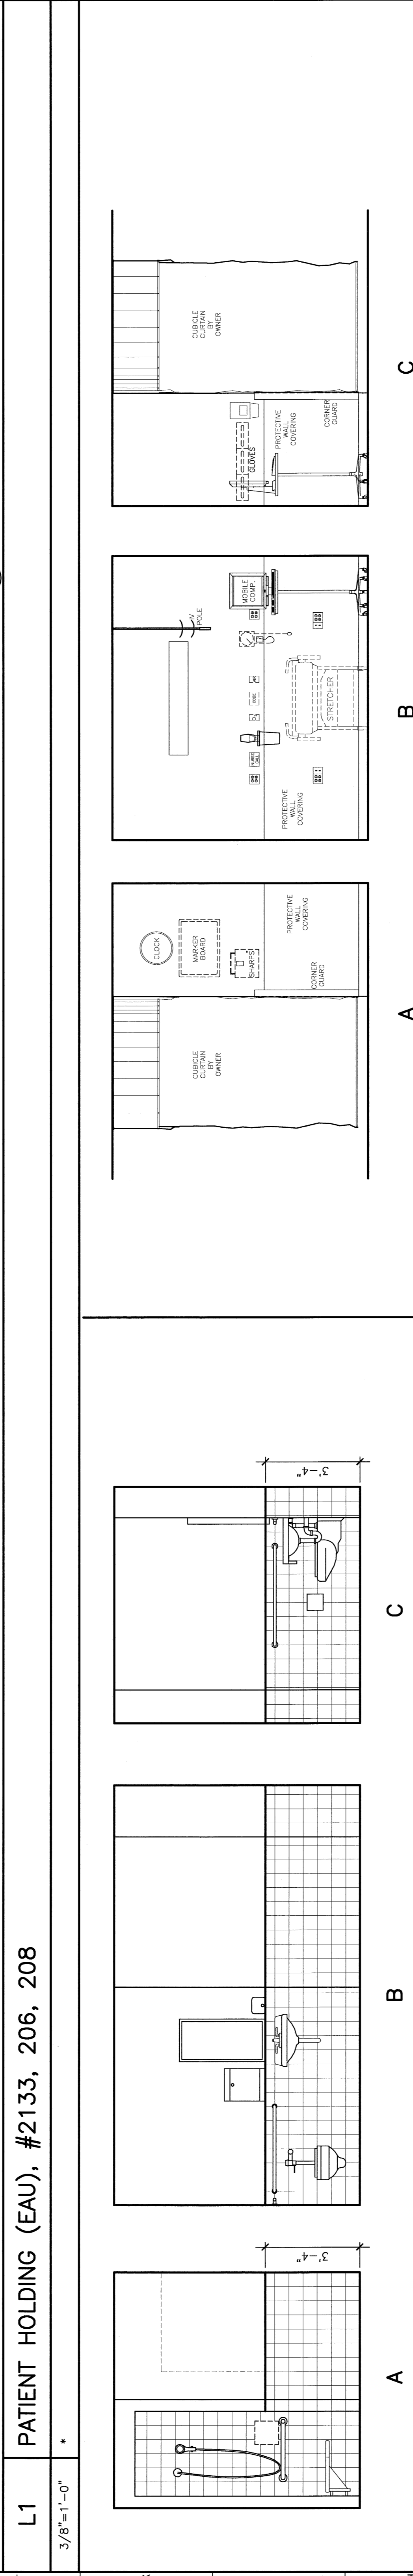


- NOTES:**
 1. SEE GENERAL NOTES ON GRID.
 2. SEE AE210 FOR ADDITIONAL DETAIL INFORMATION.

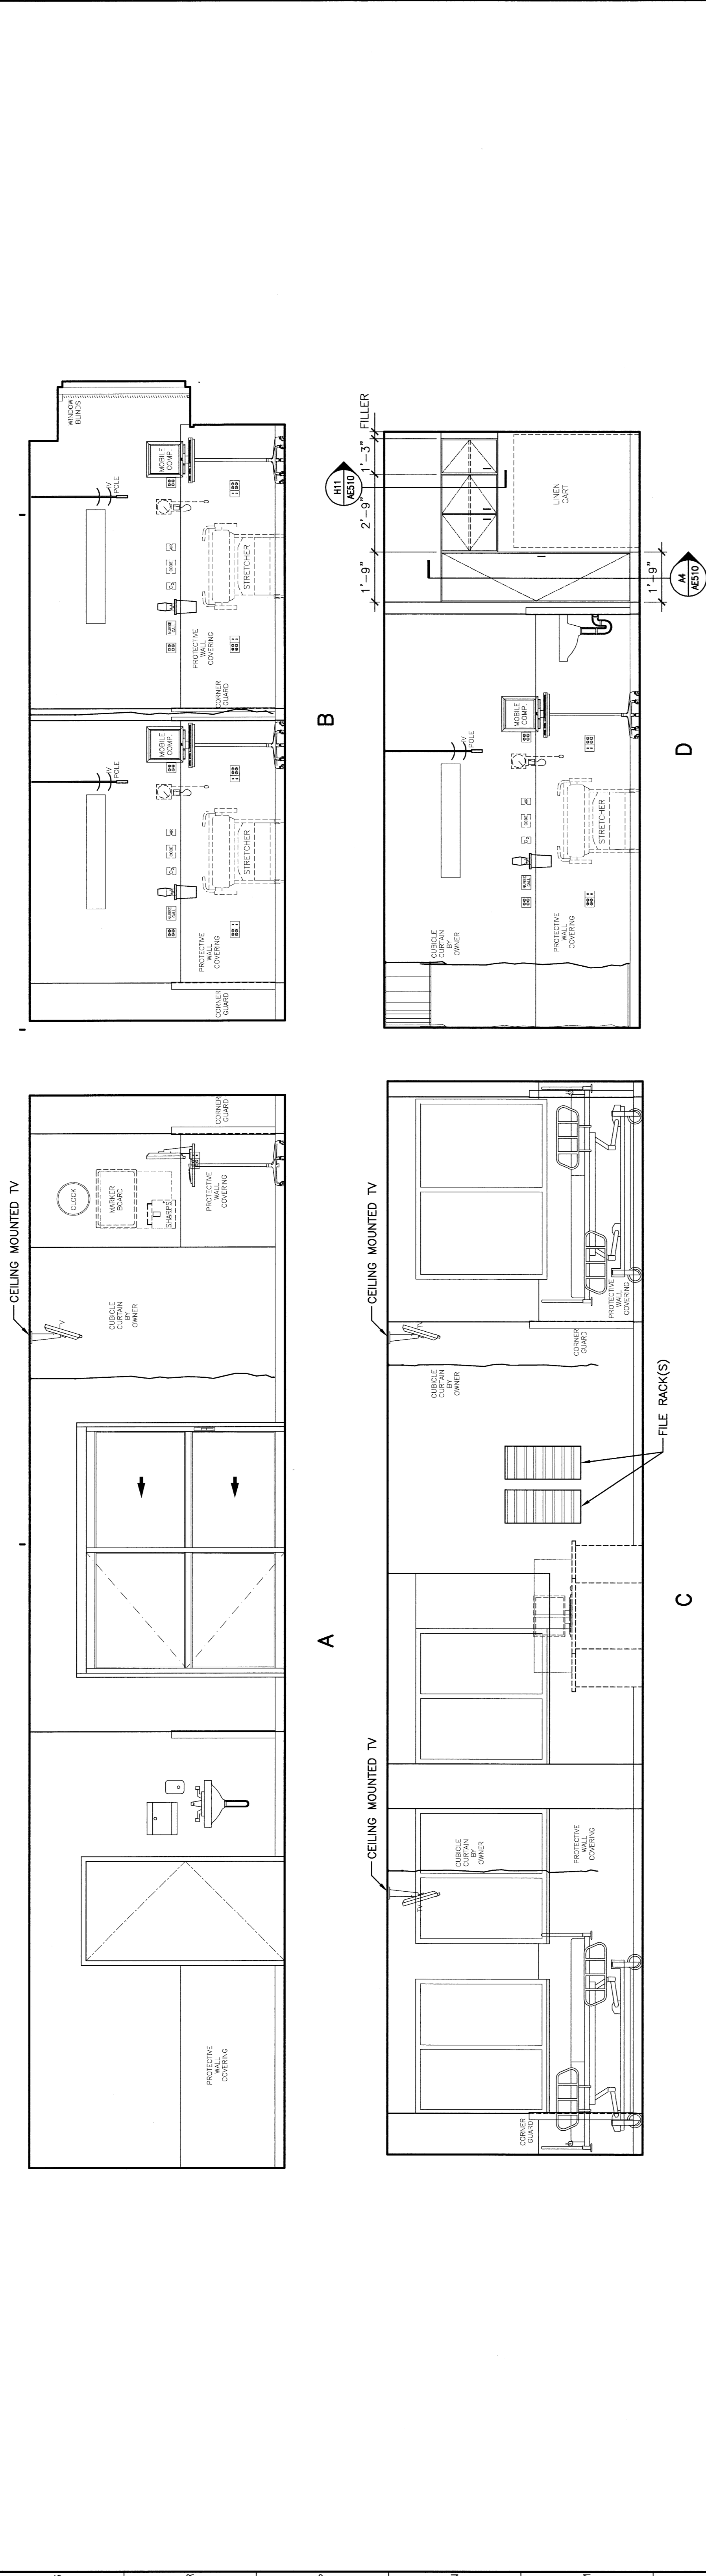

ISSUED FOR CONSTRUCTION	DATE
0	9-12-08
REV.	DESCRIPTION
0	ISSUED FOR CONSTRUCTION
1	9-12-08

ISSUED FOR CONSTRUCTION
 9-12-08

CURRENT ISSUE STATUS

SMRT
 MAINE MEDICAL CENTER - RICHARDS WING 2ND FLOOR
 PORTLAND, MAINE

ARCHITECTURE
 ENGINEERING
 PLANNING
 INTERIOR DESIGN
 COMMISSIONING

141 Eric Street, 2nd Floor
 Portland, Maine 04104
 Tel: (207) 772-5846
 Fax: (207) 772-5070
 www.smrtinc.com

INTERIOR ELEVATIONS

SHEET TITLE: INTERIOR ELEVATIONS
 SCALE: 1/4" = 1'-0" GRAPHIC SCALE: 0' 1' 2'
 PROJECT MANAGER: COP
 JOB CAPTAIN: MBR
 AGE OF RECORD: COP
 SMRT CAD FILE: AE210-08103
 PROJECT NO.: 08103

SHEET No. **AE210**