


ISSUED FOR CONSTRUCTION
9-12-08

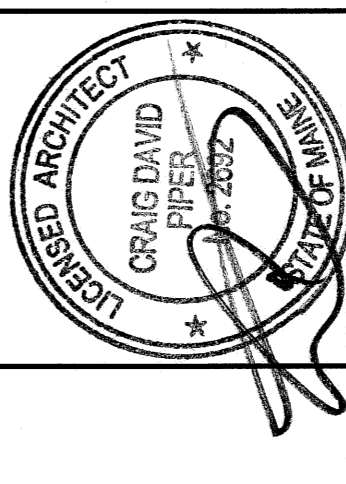

144 Fox Street, Box 168
Portland, Maine 04103
Tel: (207) 773-8846
Fax: (207) 773-8073
www.smrtinc.com

SMRT
ARCHITECTURE
ENGINEERING
PLANNING
INTERIOR DESIGN
COMMISSIONING

MAINE MEDICAL CENTER - RICHARDS WING 2ND FLOOR
INPATIENT SERVICES
PORTLAND, MAINE

SECTIONS & DETAILS

SHEET TITLE	1/4" = 1'-0"	DATE	9-12-08
PROJECT NUMBER	03	GRAPHIC SCALE	0"
JOB COPY NUMBER	100	DATE	9-12-08
DATE OF RECORD	03	SHEET No.	A510
SMRT CADD FILE	AE510-08103		
PROJECT No.	08103		