


NOTES:

1. SEE NOTES ON P-001 FOR LEGENDS AND ABBREVIATIONS.
 2. EXISTING SANITARY PIPING IS LOCATED IN CEILING OF FLOOR BELOW.
- KEYED NOTES:**
- ① EXISTING FIXTURE TO REMAIN.
 - ② REMOVE EXISTING PLUMBING FIXTURE COMPLETE. REMOVE SUPPLY PIPING BACK TO MAINS AND CAP. REMOVE ABOVE SLAB WASTE AND VENT PIPING COMPLETE. PATCH FLOOR/WALL TO MATCH EXISTING AS/IF NECESSARY.
 - ③ EXISTING HW, VENT AND SANITARY RISERS TO REMAIN.
 - ④ REMOVE EXISTING 1" CW RISER BACK TO MAIN - LOCATED ON 4-1/2' FLOOR (INTERMEDIATE). 1" CW-DN TO FIRST FLOOR FIXTURES SHALL REMAIN.

ISSUED FOR CONSTRUCTION
9-12-08

CURRENT ISSUE STATUS

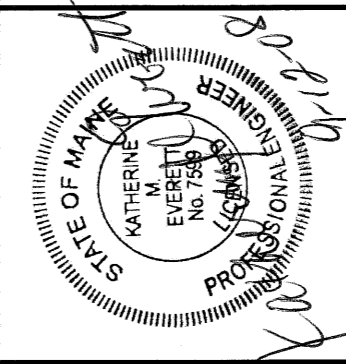

144 Fox Street, Suite 103
Portland, Maine 04104
Tel: (207) 773-8866
Fax: (207) 773-8009
www.smrtinc.com

SMRT
ARCHITECTURE
ENGINEERING
PLANNING
INTERIOR DESIGN
COMMISSIONING

MAINE MEDICAL CENTER - RICHARDS WING 2ND FLOOR
INPATIENT SERVICES
PORTLAND, MAINE

PARTIAL SECOND FLOOR
DW/DEMOLITION PART PLAN

SHEET TITLE	DATE	9-12-08
PROJECT MANAGER	DATE	0
JOB CAPTION	GRAPHIC SCALE	1" = 1'-0"
DATE OF RECORD	SCALE	0
SHEET CAD FILE	TYPE	08103
PROJECT NO.	SHEET NO.	PD101

PARTIAL FLOOR PLAN

A1 1/4" = 1'-0"