

NOTES:

- SEE NOTES ON P-001 FOR LEGENDS AND ABBREVIATIONS.
- SANITARY PIPING IS LOCATED IN CEILING OF FLOOR BELOW.


KEYED NOTES:

- 1/2" CW AND 1/2" HW-DROP.
- 1-1/2" V-RISE, 2" W-DN, 1/2" CW AND 1/2" HW-DN.
- 1-1/2" CW-DROP, PROVIDE SHOCK ABSORBER WITH SHUT-OFF VALVE AT TOP OF DRIP-ACCESSIBLE, 2" V-RISE, 4" S DN.
- INSTALL NEW 1-1/2" CW SUPPLY RISER, CONNECT TO EXISTING MAN IN 4-1/2" FLR (INTERMEDIATE) AND PROVIDE SHUT-OFF VALVE AT BRANCH. PROVIDE 1-1/2"x1" REDUCER AT BRANCH. PROVIDE 1-1/2" CW-DROP AND CONNECT TO EXISTING 1" CW-DN SERVING FIRST FLOOR.

REV.	ISSUED FOR CONSTRUCTION	DESCRIPTION	DATE
0			9-12-08

ISSUED FOR CONSTRUCTION
9-12-08

CURRENT ISSUE STATUS

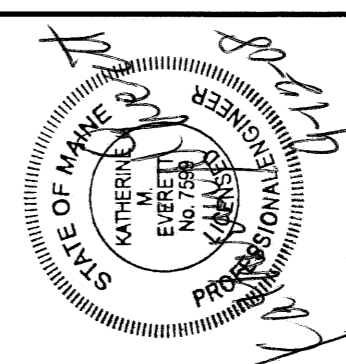

144 Kennebec St. Ste. 418
Portland, Maine 04104
Tel: (207) 772-2846
Fax: (207) 772-8070
www.smrt.com

SMRT

ARCHITECTURE
ENGINEERING
PLANNING
INTERIOR DESIGN
COMMISSIONING

MAINE MEDICAL CENTER - RICHARDS WING 2ND FLOOR
INPATIENT SERVICES
PORTLAND, MAINE

PARTIAL SECOND FLOOR
DW PART PLAN

SHEET TITLE	1/4" = 1'-0"	DATE	9-12-08
PROJECT MANAGER	CDP	GRAPHIC SCALE	0'
DATE OF RECORD	NAME	SHEET No.	PL101
SHEET CODE/REV.	PL101-08103	DATE	08103

A1 PARTIAL FLOOR PLAN

1/4"=1'-0"