

NOTE:

- SEE SHEET E-001 FOR LEGEND AND GENERAL NOTES.


KEYED NOTE:

- REINSTALL FIRE ALARM SYSTEM DEVICE REMOVED DURING DEMOLITION. EXTEND FIRE ALARM SYSTEM WIRING AS REQUIRED FOR A COMPLETE AND OPERABLE SYSTEM.
- EXISTING PUBLIC ADDRESS SPEAKER TO BE REINSTALLED IN NEW CEILING UNDER SEPARATE CONTRACT.
- NOT USED.
- CARD ACCESS READER LOCATION. PROVIDE ROUGH-IN AS SHOWN. PROVIDE READER WITH 1/2" DIA. CONDUIT TO JUNCTION BOX WITH 3/4" CONDUIT TO JUNCTION BOX ABOVE CEILING. PROVIDE RACEWAY TO DOOR LATCH AND/OR HINGE AS SHOWN. COORDINATE WITH OWNER AND SECURITY INSTALLER.
- FURNISH AND INSTALL 4" SQUARE JUNCTION BOX WITH CONDUIT AND BACKBOXES. COORDINATE WITH OWNER'S TELE/DATA AND SYSTEMS CONTRACTORS PRIOR TO INSTALLATION.
- CEILING MOUNT NURSE CALL DOME BY OWNER'S NURSE CALL SYSTEM INSTALLER.
- FURNISH AND INSTALL 4" SQUARE JUNCTION BOX WITH ONE 1/2" DIA. CONDUIT TO JUNCTION BOX ABOVE CEILING. PROVIDE PULLSTRINGS AND RUBBER GASKETS BETWEEN CONDUITS AND BACKBOXES. COORDINATE WITH NURSE CALL SYSTEM INSTALLER PRIOR TO WORK.
- SPEAKER TO BE FURNISHED AND INSTALLED BY OWNER'S SUBCONTRACTOR AND RECONNECTED TO EXISTING SYSTEM.
- FURNISH AND INSTALL NEW FIRE ALARM VISUAL DEVICE TO MATCH EXISTING BUILDING STANDARD. EXTEND EXISTING WIRING TO VISUAL DEVICE. PROVIDE RECONFIGURATION AND REPROGRAMMING OF EXISTING SYSTEM AS REQUIRED.
- MOUNT 48" AFF TO CENTER OF DEVICE
- COORDINATE MOUNTING HEIGHT W/ OWNER, ARCHITECT, AND ACQUISITION EQUIPMENT SUPPLIER.

REV.	ISSUED FOR CONSTRUCTION	DESCRIPTION	DATE
0	9-12-08		

ISSUED FOR CONSTRUCTION
9-12-08

CURRENT ISSUE STATUS

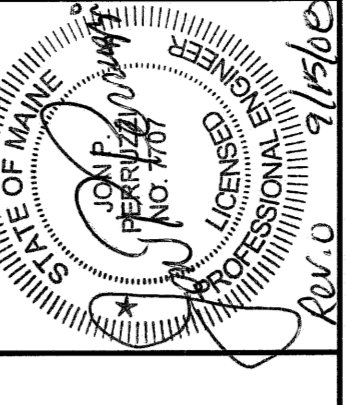

144 Fore Street P.O. Box 618
Portland, Maine 04104
Tel: (207) 772-3846
Fax: (207) 772-1070
www.entr.com

SMRT
ARCHITECTURE
ENGINEERING
PLANNING
INTERIOR DESIGN
COMMISSIONING

MAINE MEDICAL CENTER - RICHARDS WING 2ND FLOOR
INPATIENT SERVICES
PORTLAND, MAINE

SYSTEMS

PARTIAL FLOOR PLAN SHEET 1

SHEET TITLE	DATE	9-12-08
SCALE	1/4" = 1'-0"	GRAPHIC SCALE
PROJECT MANAGER	CDP	
JOB CAPTAIN	MRL/CDS	
DATE OF RECORD	JPP	
SMRT CAD FILE	EY101-08103	
PROJECT No.	08103	
SHEET No.	EY101	

A1 PARTIAL FLOOR PLAN

1/4"=1'-0"

©2008 ENTR, Inc.