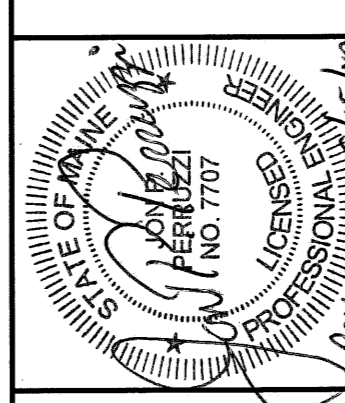


LIGHT FIXTURE SCHEDULE						
TYPE	DESCRIPTION	MFR.	LAMPS	MOUNTING	NOTES	
A	2"x4" LENSED TROFFER W/ PATTERN A12 ACRYLIC LENS. 120/277V	METALUX 20C SERIES	4-FX218 3500K	CEILING RECESSED	PROVIDE W/ DUAL LEVEL SWITCHING INBOARD/OUTBOARD.	
A1	1"x4" LENSED TROFFER W/ PATTERN A12 ACRYLIC LENS. 120/277V	METALUX 20C SERIES	2-FX218 3500K	CEILING RECESSED		
B	2"x4" RECESSED INDIRECT/DIRECT TROFFER W/ PERFORATED DROP BASKET. 120/277V	LIGHTOLIER QW26PFLP SERIES	3-FX218 3500K	CEILING RECESSED	PROVIDE W/ DUAL LEVEL SWITCHING INBOARD/OUTBOARD.	
C	2"x2" RECESSED INDIRECT/DIRECT TROFFER W/ PERFORATED DROP BASKET. 120/277V	LIGHTOLIER QW26PFLP SERIES	3-F1718 3500K	CEILING RECESSED		
D	4" RECESSED DOWNLIGHT W/ APPEARANCE & POWERTHATZK FINISH. 120/277V	PRESCOLITE CFT8 SERIES	1-3TW TRIPLE 3500K	CEILING RECESSED		
D1	6" RECESSED DOWNLIGHT W/ FRENSEL LENS SHOWER RING. UL LISTED FOR WET LOCATION. 120/277V	PRESCOLITE CFT8 SERIES	1-28W TRIPLE 3500K	CEILING RECESSED		
F	4" PATIENT BED WALL LIGHT 120/277V	KENALL MFW SERIES	3-FX218 3500K	SURFACE WALL RECESSED	PROVIDE W/ INTEGRAL SECURITY SWITCHING FOR 1 UP/2 DOWN LAMP CONTROL.	
G	2" UNDERCABINET LIGHTING FIXTURE W/ SOLID FRONT 120V	FAL SAFE MTS SERIES	1-F1718 3500K	MOUNT TO UNDERSIDE OF MILLWORK	COORD. W/ ARCH. & MILLWORK INSTALLER.	
G1	3" UNDERCABINET LIGHTING FIXTURE W/ SOLID FRONT 120V	FAL SAFE MTS SERIES	1-F2518 3500K	MOUNT TO UNDERSIDE OF MILLWORK	COORD. W/ ARCH. & MILLWORK INSTALLER.	
G2	4" UNDERCABINET LIGHTING FIXTURE W/ SOLID FRONT 120V	FAL SAFE MTS SERIES	1-FX218 3500K	MOUNT TO UNDERSIDE OF MILLWORK	COORD. W/ ARCH. & MILLWORK INSTALLER.	
H	2"x4" SEALED AND GASKETED ELECTROSTATIC LENS SHELDING 120/277V	KENALL MS3SEF24	4-FX218 5000K	CEILING RECESSED	PROVIDE W/ FLANGE TRIM FOR GYPSUM CEILING AND ELECTRONIC DIMMING BALLAST TO MATCH EXISTING CONTROLS	
H1	1"x6" SEALED AND GASKETED OPERATING ROOM TROFFER W/ ELECTROSTATIC LENS SHELDING 120/277V	KENALL MS3SEF122	4-F1718 5000K	CEILING RECESSED	PROVIDE W/ FLANGE TRIM FOR GYPSUM CEILING AND ELECTRONIC DIMMING BALLAST TO MATCH EXISTING CONTROLS	
J	1"x4" LENSED TROFFER W/ PATTERN A12 ACRYLIC LENS.	METALUX 20C SERIES	2-FX218 3500K	CEILING RECESSED	PROVIDE W/ FLANGE TRIM FOR GYPSUM CEILING	
X	AMBER LED NIGHT LIGHT FIXTURE. 120V	KENALL MSL SERIES	LED	WALL RECESSED	COORDINATE FINISH, COULOR, OPTIONS, AND LENS WITH ARCHITECT AND OWNER.	
	SINGLE-FACE EMERGENCY EXIT SIGN W/ MANT, FREE BATTERY AND SELF TESTING DIAGNOSTICS 120/277V	DUAL LITE CV3 SERIES	LED	WALL OR CEILING		
	DUAL-FACE EMERGENCY EXIT SIGN W/ MANT, FREE BATTERY AND SELF TESTING DIAGNOSTICS 120/277V	DUAL LITE CV3 SERIES	LED	WALL OR CEILING		

ISSUED FOR CONSTRUCTION	9-12-08
DESCRIPTION	DATE
REV.	
<b>ISSUED FOR CONSTRUCTION</b> 9-12-08	
CURRENT ISSUE STATUS:	
	
<b>SMRT</b> ARCHITECTURE ENGINEERING PLANNING INTERIOR DESIGN COMMISSIONING	
144 Fox Street, P.O. Box 618 Portland, Maine 04104 Tel: (207) 775-8486 Fax: (207) 775-1670 www.smrt.com	
<b>MAINE MEDICAL CENTER - RICHARDS WING 2ND FLOOR</b> PORTLAND, MAINE	
<b>LIGHT FIXTURE SCHEDULE</b>	
SHEET TITLE:	9-12-08
PROJECT MANAGER:	GRAPHIC SCALE 0' 1"
JOB CAP/DRAWN:	MOH/CDS
DATE OF RECORD:	JTP
SMRT CAD FILE:	EL601-08103
PROJECT No.:	08103
SHEET No.:	EL601