


REV.	ISSUED FOR CONSTRUCTION	DESCRIPTION	DATE
0			9-12-08

ISSUED FOR CONSTRUCTION
9-12-08

CURRENT ISSUE STATUS:

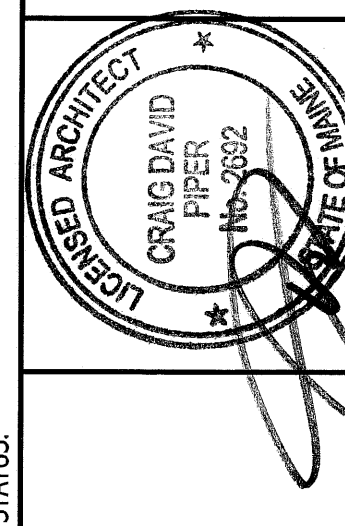

144 Fore Street, P.O. Box 618
Portland, Maine 04104
Tel: (207) 773-8466
Fax: (207) 773-1070
www.smrtinc.com

SMRT
ARCHITECTURE
ENGINEERING
PLANNING
INTERIOR DESIGN
COMMISSIONING

MAINE MEDICAL CENTER - L.L. BEAN WING 2ND FLOOR
SURGICAL SERVICES
PORTLAND, MAINE

FACILITY PLAN

SCALE:	1/8" = 1'-0"	DATE:	9-12-08
PROJECT MANAGER:	CDP	GRAPHIC SCALE:	1" = 1'
JOB CAP/DRAWN:	MDR		
DATE OF RECORD:	CDP	SHEET No.	
SHEET CODE FILE:	A-101-080808		
PROJECT No.:	080808		

A1 FACILITY PLAN

1/8" = 1'-0"

A-101