

**NOTE:**

- SEE SHEET E-001 FOR LEGEND AND GENERAL NOTES.
- BRANCH CIRCUIT NUMBERS INDICATED ARE FOR CIRCUIT ORGANIZATION ONLY UNLESS SPECIFICALLY NOTED OTHERWISE. ACTUAL BRANCH CIRCUIT NUMBERS SHALL BE DETERMINED BY THE ELECTRICAL CONTRACTOR AFTER DEMOLITION AND DOCUMENTED WITH AS-BUILT DRAWINGS. (EX. LCP2-2-1 EQUALS THE FIRST AVAILABLE SPARE CIRCUIT IN PANELBOARD LCP2-2).


**KEYED NOTE:**

- REINSTALL EXISTING RECEPTACLE BRIDGE REMOVED DURING DEMOLITION. EXTEND EXISTING BRANCH CIRCUIT WIRING AS REQUIRED.
- UTILIZE AVAILABLE SPARE CIRCUIT BREAKER MADE AVAILABLE AFTER DEMOLITION IN PANELBOARD AS INDICATED.
- REINSTALL MOTORIZED DOOR OPERATOR REMOVED DURING DEMOLITION. PROVIDE NEW WIRING FOR PUSH BUTTON SWITCHES AND EXTEND BRANCH CIRCUIT WIRING AS REQUIRED.
- CONNECT TO EXISTING NORMAL POWER BRANCH CIRCUIT SERVING THE SPACE.
- NOT USED.
- NEW MOTORIZED DOOR OPERATOR LOCATION. PROVIDE 120V POWER CONNECTION FROM EXISTING BRANCH CIRCUIT FEEDING CORRIDOR OPERATOR OUTSIDE RM 2074.
- FURNISH AND INSTALL SURFACE MOUNT NON-METALLIC BRIDGE RECEPTACLE WITH 24" CENTERS (WIREMOLD #AN2000 SERIES OR EQUAL).
- COORDINATE MOUNTING HEIGHT W/ ARCHITECT AND OWNER.

REV.	DESCRIPTION	DATE
0	ISSUED FOR CONSTRUCTION	9-12-08

**ISSUED FOR CONSTRUCTION**  
9-12-08

CURRENT ISSUE STATUS:

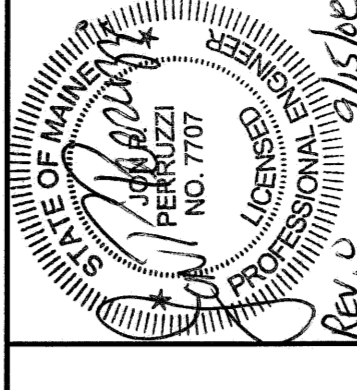

**SMRT**  
ARCHITECTURE  
ENGINEERING  
PLANNING  
INTERIOR DESIGN  
COMMISSIONING

144 Park Street, 6th Floor  
Portland, Maine 04104  
Tel: (207) 775-3846  
Fax: (207) 775-0070  
www.smrtinc.com

**MAINE MEDICAL CENTER - L.L. BEAN WING 2ND FLOOR**  
SURGICAL SERVICES  
PORTLAND, MAINE

**POWER**

**PARTIAL FLOOR PLAN SHEET 1**

SHEET TITLE	DATE	GRAPHIC SCALE	9-12-08
SCALE: 1/4" = 1'-0"	CP	CP	
PROJECT MANAGER	WIRINGS	PROJECT NO.	EP101
DATE OF RECORD	IPF	SHEET NO.	EP101
SMRT CAD FILE	EP101-0808		
PROJECT NO.	0808		

