

REFLECTED CEILING NOTES

1. FIRE SPRINKLERS SHALL BE LOCATED IN ALIGNMENT WITH OTHER CEILING ITEMS, TYPICALLY.
2. FIRE SPRINKLERS SHALL BE CENTERED IN CEILING TILE.
3. FIRE SPRINKLERS SHALL BE PLACED TO COORDINATE WITH LIGHT FIXTURE POSITIONS INDICATED.
4. ALIGN CEILING ITEMS AS SHOWN WITH COMMON CENTERLINES, TYPICALLY. CENTER ITEMS IN CEILINGS, OR IN AREAS UNLESS INDICATED OTHERWISE.
5. REFER TO ROOM FINISH SCHEDULE FOR CEILING HEIGHTS AND CEILING FINISHES TO BE PROVIDED.
6. EXCEPT WHERE INDICATED, CENTER CEILING GRIDS IN ROOMS. USE HALF TILES OR GREATER PERIMETERS AS POSSIBLE.
7. PROVIDE ACCESS PANELS AS REQUIRED IN GWB CEILINGS FOR ACCESS TO MECHANICAL VALVES/ CONTROLS. REFERENCE MECHANICAL.

KEYED NOTES:

1. BOTTOM OF SOFFIT TO BE 3" LOWER THEN LOWEST ADJACENT CEILING AS SCHEDULED.
2. CURTAIN TRACK
3. CEILING MOUNTED PROJECTOR
4. TV TRACK


SYMBOL LEGEND

- 2x2 SUSPENDED CEILING PANEL AND GRID ASSEMBLY
- 2x4 SUSPENDED CEILING PANEL AND GRID ASSEMBLY
- 2x2 SUSPENDED AFT 5 (WOOD LOOK) CEILING PANEL AND GRID ASSEMBLY
- GWB CEILING
- 2x4 LAY-IN LIGHT FIXTURE
- 1x4 PENDANT LIGHT FIXTURE
- DOWN LIGHT
- CEILING MOUNTED EXT LIGHT
- RETURN AIR GRILLE
- SUPPLY AIR GRILLE
- EXHAUST AIR GRILLE
- RADIANT CEILING PANEL, SEE MECH
- CEILING MOUNTED SMOKE DETECTOR
- ACCESS PANEL - FINAL QUANTITIES, SIZES AND LOCATIONS TO BE DETERMINED IN FIELD.

REV.	ISSUED FOR CONSTRUCTION	DESCRIPTION	DATE
0	ISSUED FOR CONSTRUCTION		9-12-08

ISSUED FOR CONSTRUCTION
9-12-08

CURRENT ISSUE STATUS:

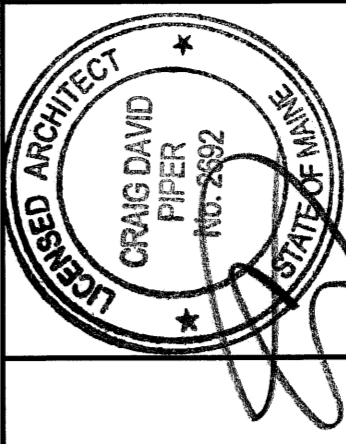

1441 Fore Street, Box 688
Portland, Maine 04108
Tel: (207) 772-8078
Fax: (207) 772-8079
www.smrj.com



MAINE MEDICAL CENTER - L.L. BEAN WING 2ND FLOOR
INPATIENT SERVICES
PORTLAND, MAINE

PARTIAL REFLECTED CEILING PLAN

SHEET TITLE:	1/4" = 1'-0"	DATE:	9-12-08
PROJECT NUMBER:	00899	CIP GRAPHIC SCALE:	0'
JOB CHAIRMAN:	MOR	CIP:	
DATE OF RECORD:	AE104-08099	SHEET NO.:	AE104
SHEET CAD FILE:	08099	PROJECT NO.:	

A8 PARTIAL REFLECTED CEILING PLAN

1/4"=1'-0"

A1 *