


NOTE:

1. SEE SHEET P-001 FOR LEGEND AND ABBREVIATIONS.

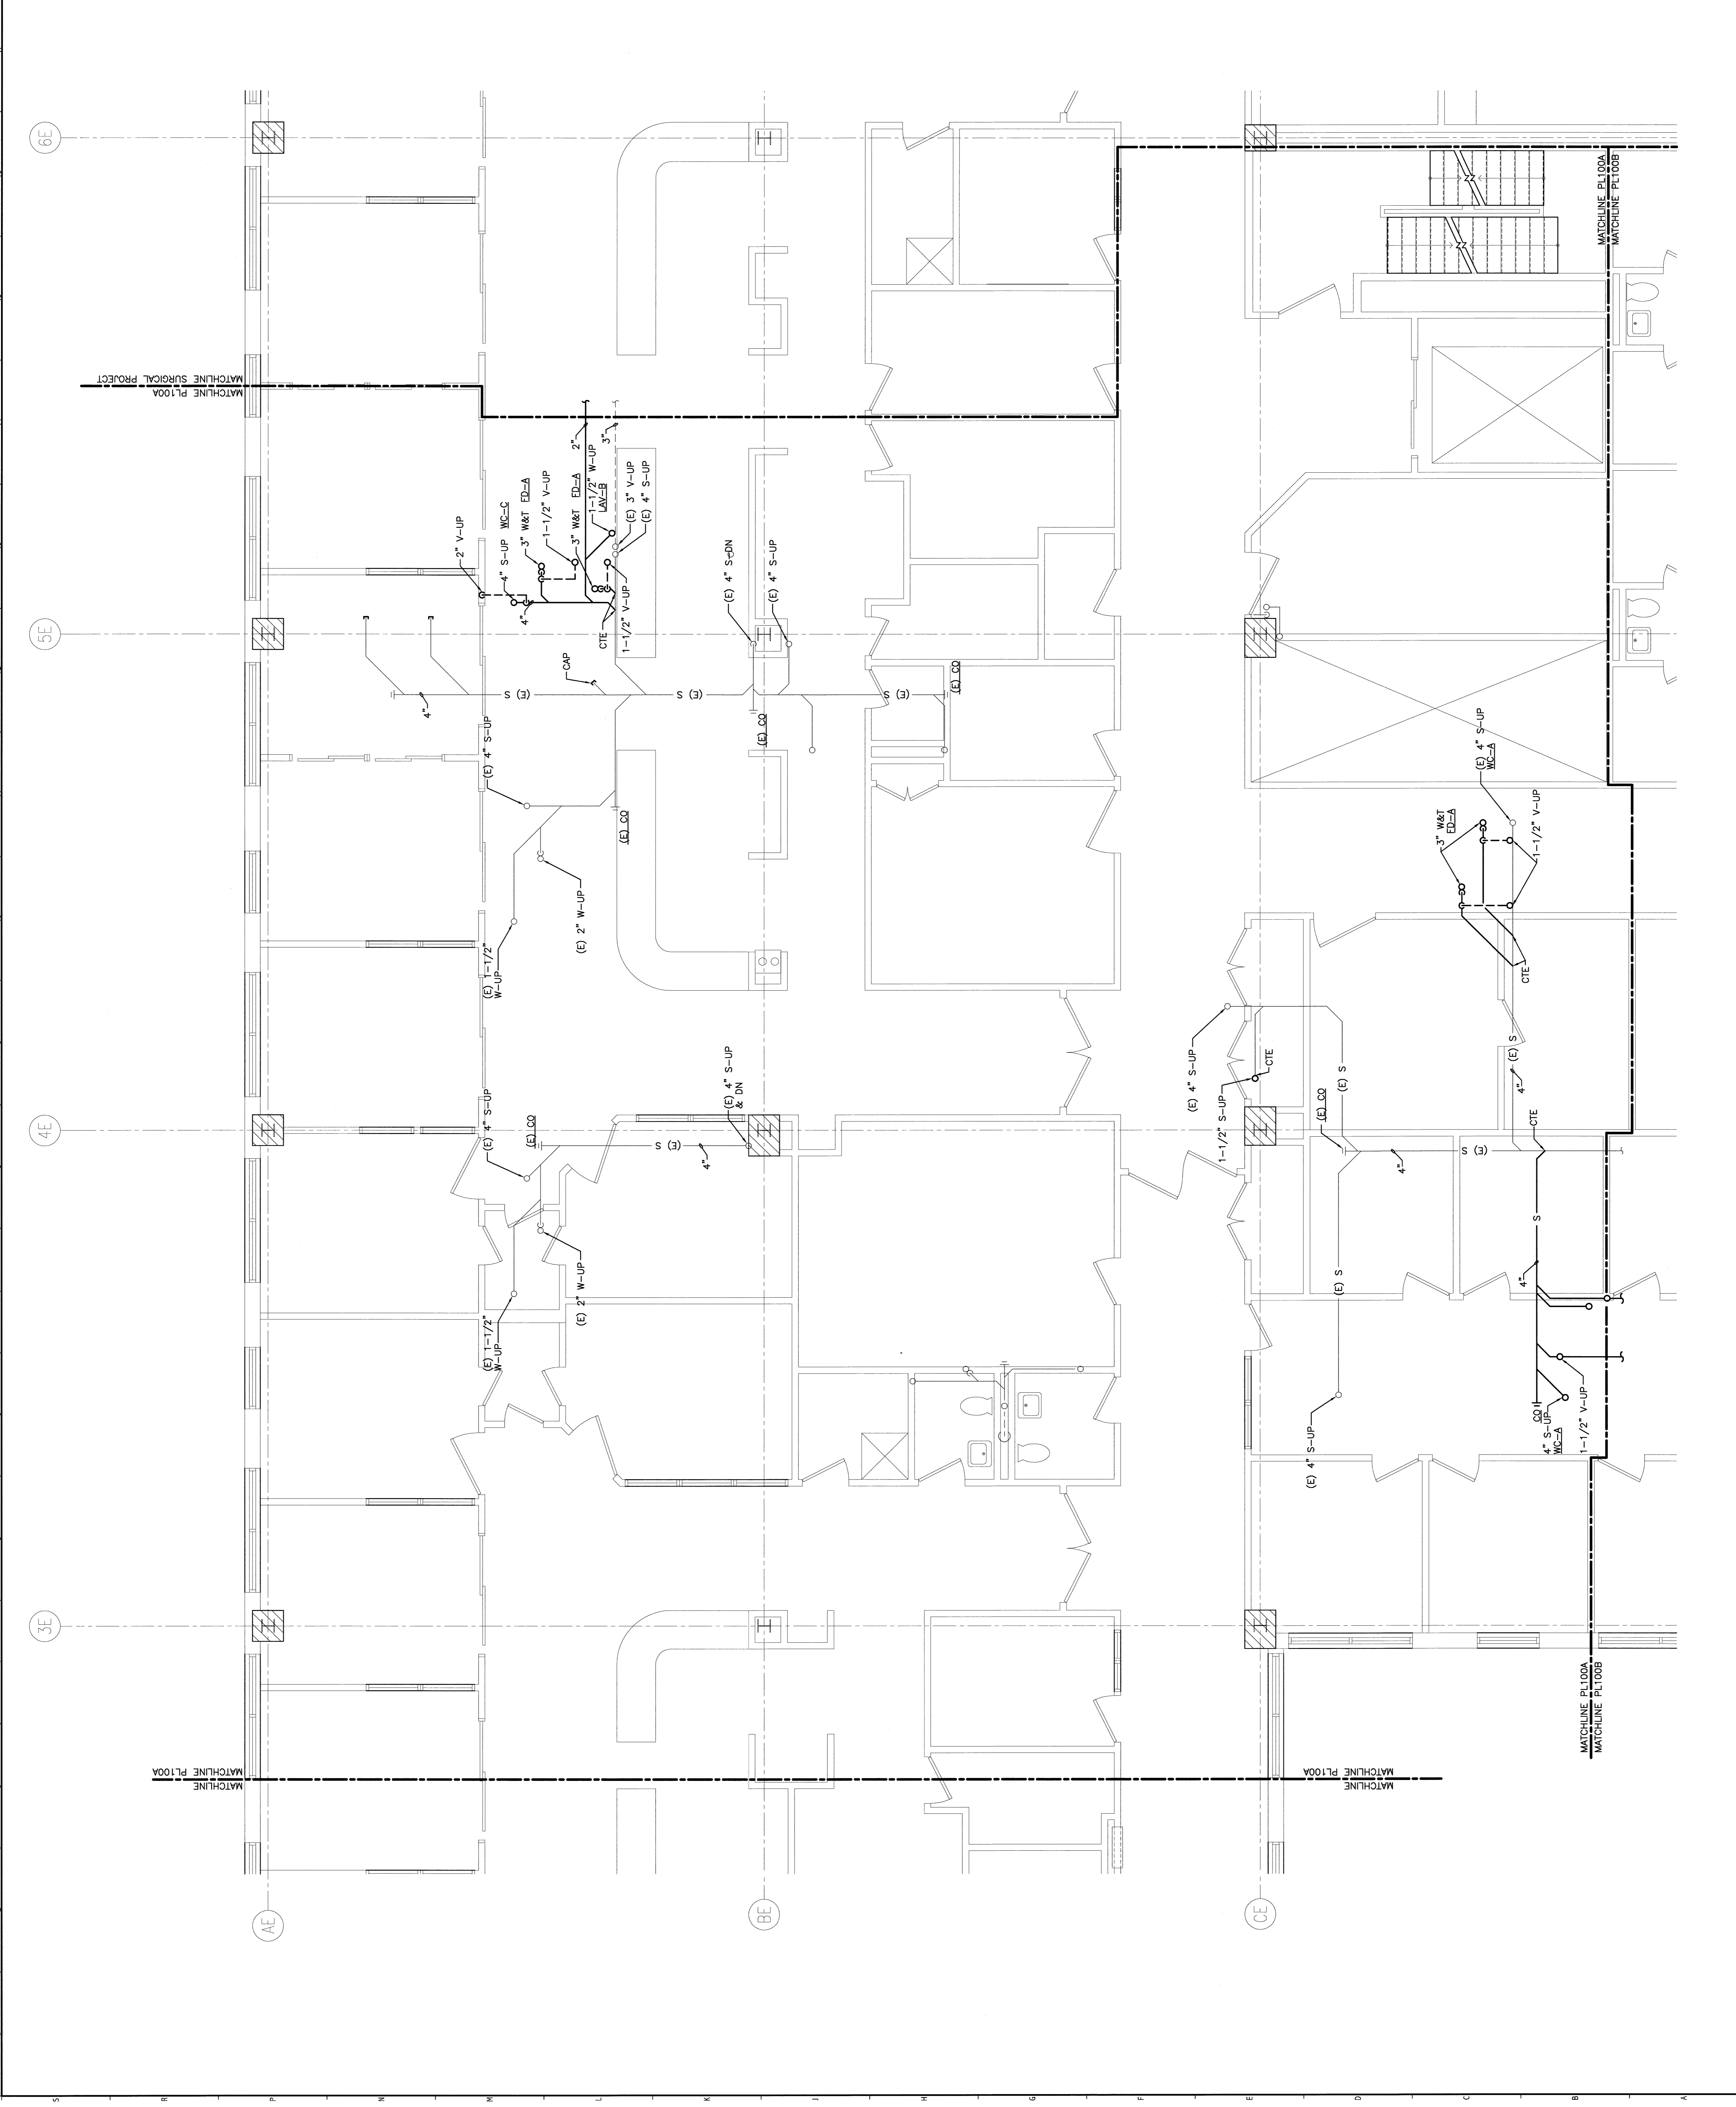

ISSUED FOR CONSTRUCTION	9-12-08
DESCRIPTION	DATE
REL.	
0.	

ISSUED FOR CONSTRUCTION
9-12-08

CURRENT ISSUE STATUS:

SMRT
ARCHITECTURE
ENGINEERING
PLANNING
INTERIOR DESIGN
COMMISSIONING

144 Fox Street, 2nd Floor
Portland, Maine 04103
Tel: (207) 773-2616
Fax: (207) 772-1070
www.smrt.com

MAINE MEDICAL CENTER - L.L. BEAN WING 2ND FLOOR
INPATIENT SERVICES
PORTLAND, MAINE

GROUND FLOOR
PLUMBING PART PLAN

SHEET TITLE	1/4" = 1'-0"	DATE	9-12-08
PROJECT MANAGER	CDP	GRAPHIC SCALE	0'
JOB COORDINATOR	BGG		
DATE OF RECORD	KME	SHEET No.	
SHEET CAD FILE	PL100A-08059	SHEET No.	PL100A
PROJECT No.	08059		