


NOTE:

- 1. SEE SHEET P-001 FOR LEGEND AND ABBREVIATIONS.


KEYED NOTE:

- ① OFFSET 4" SANITARY/VENT STACK INTO NEW CHASE WALL AS REQUIRED.

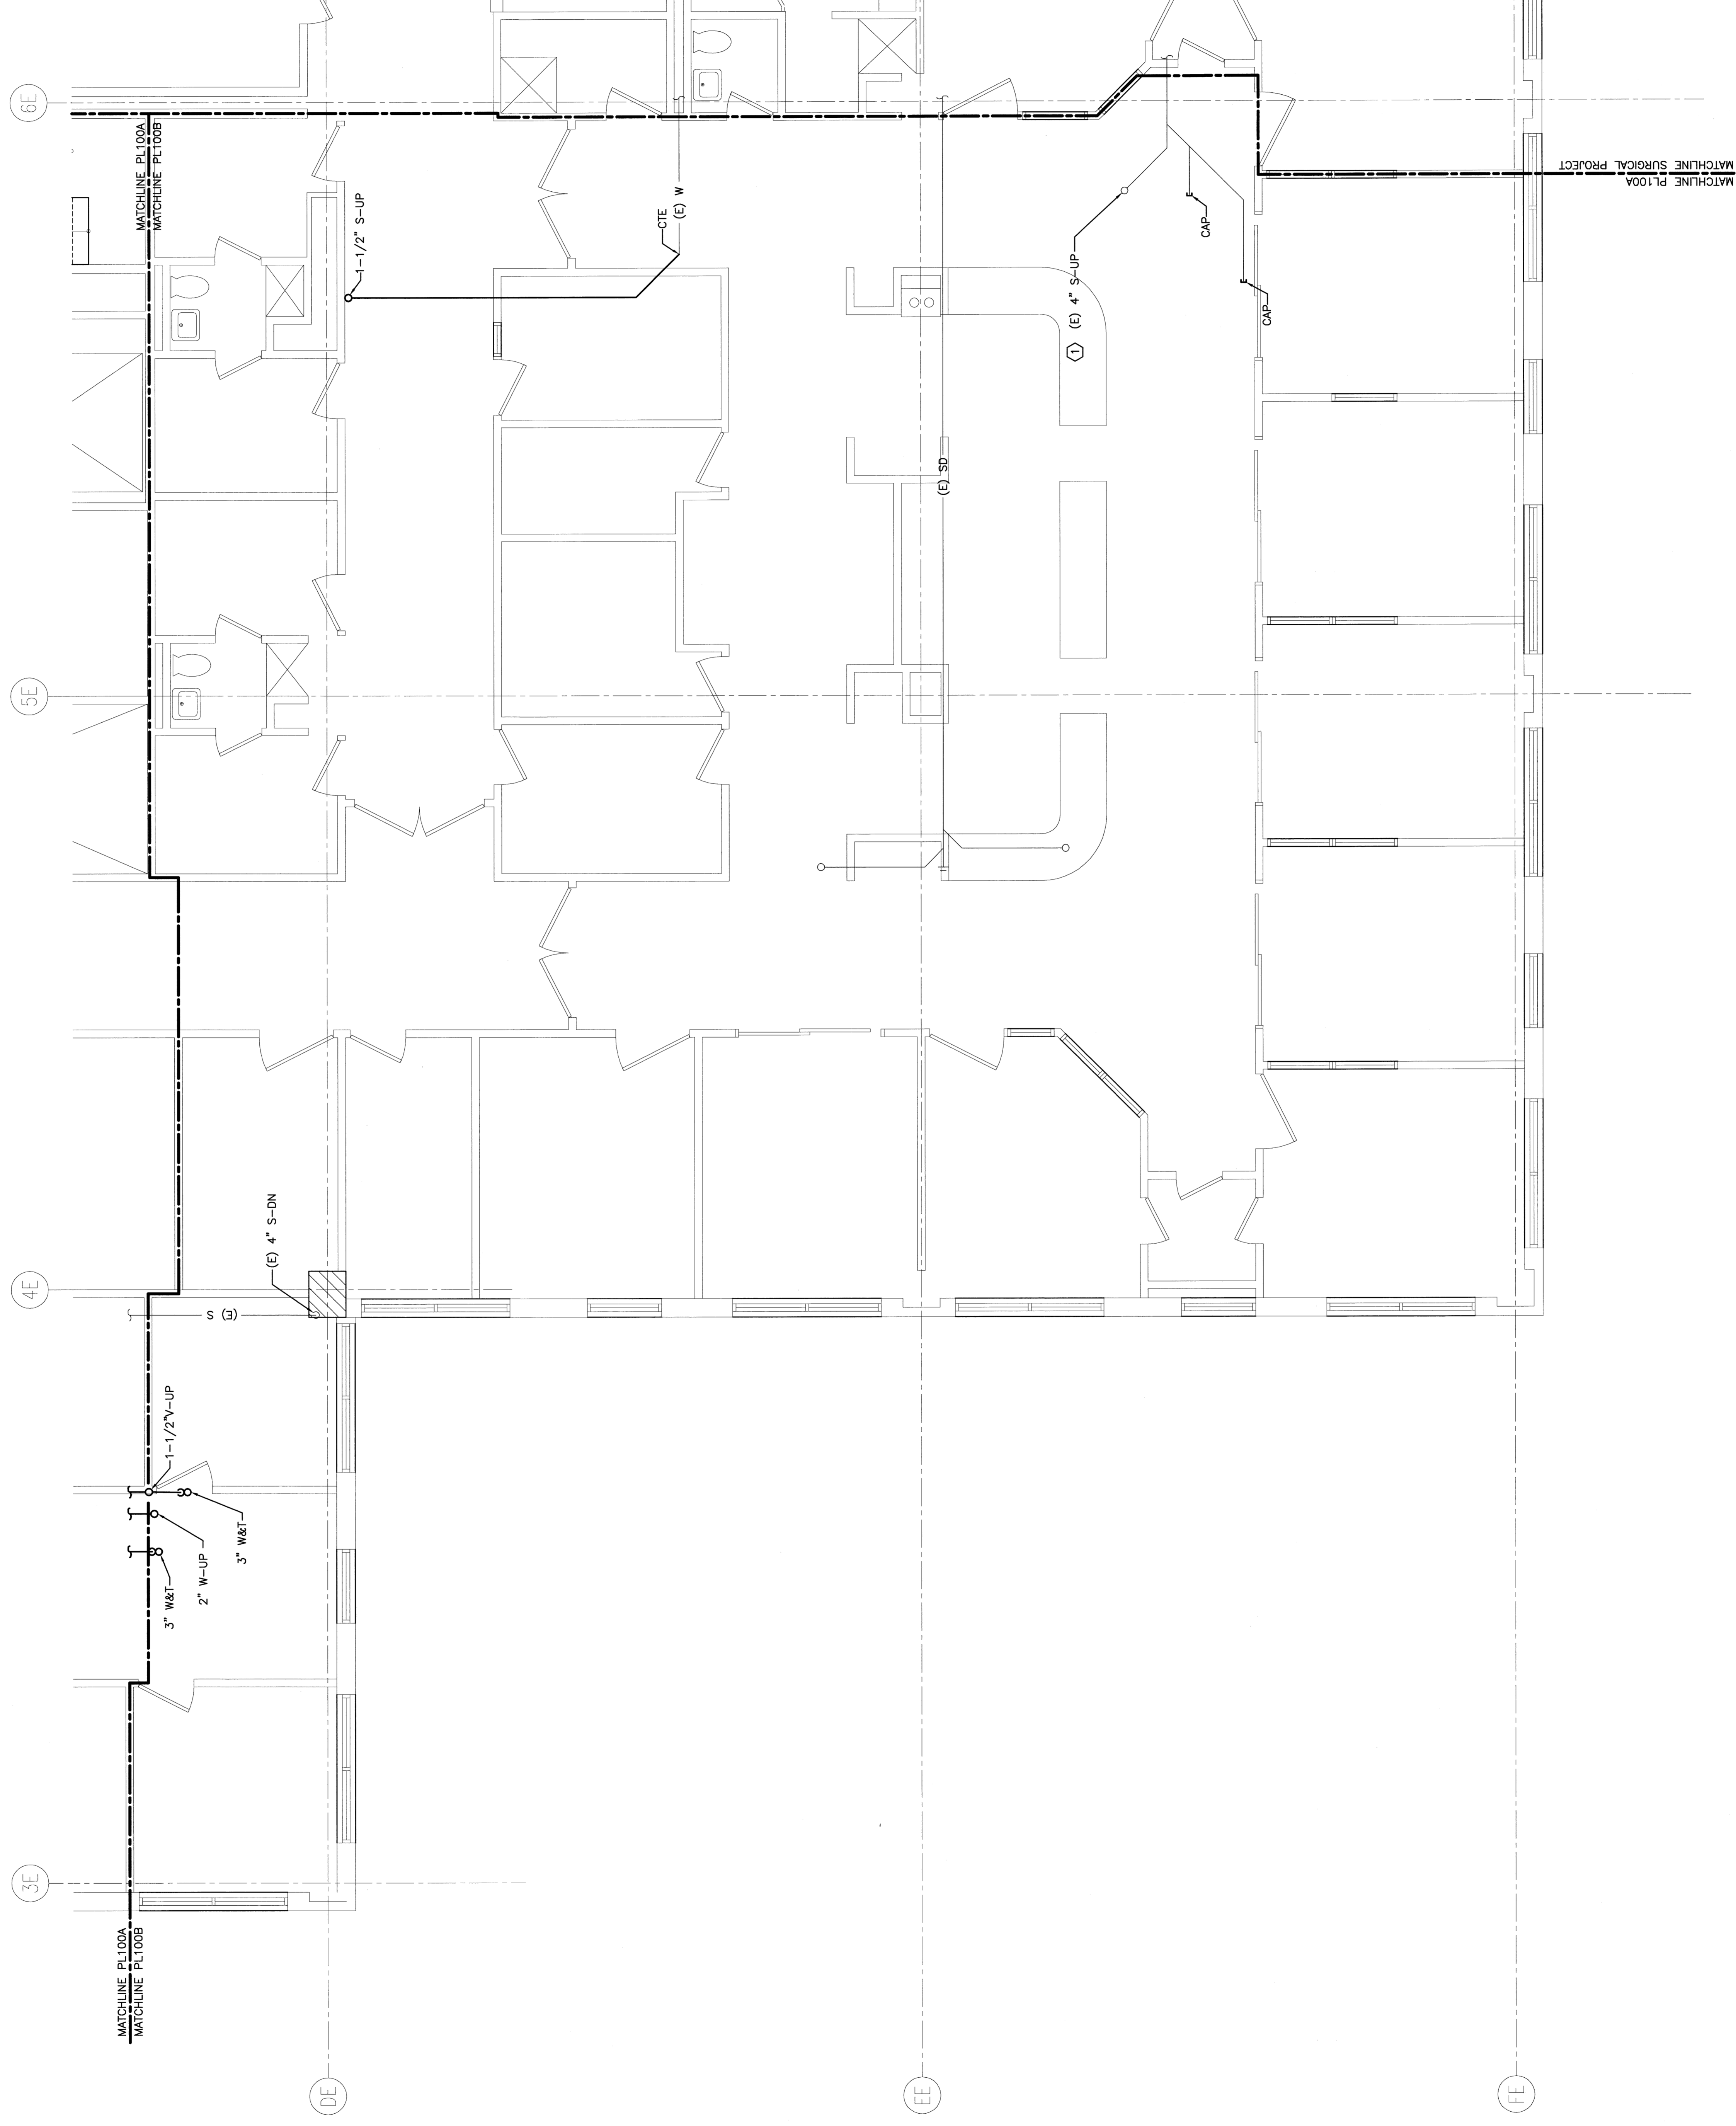

REV.	ISSUED FOR CONSTRUCTION	DESCRIPTION	DATE
0			9-12-08

ISSUED FOR CONSTRUCTION
9-12-08

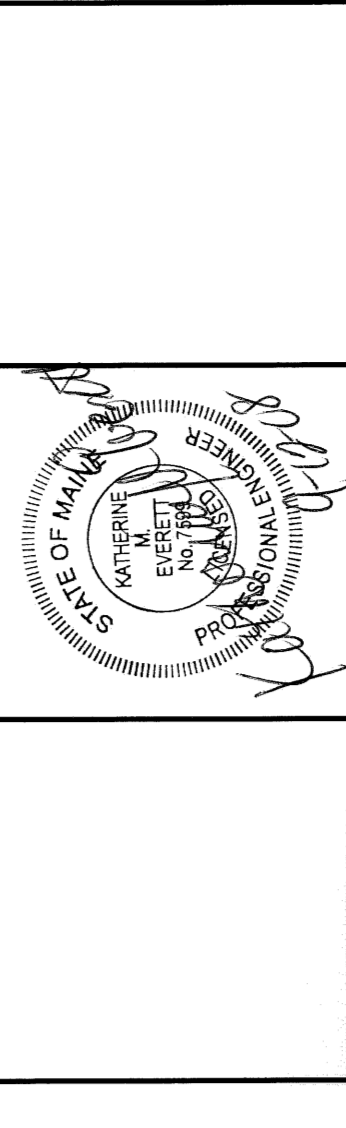

14578 Street P/B, Box 618
Portland, Maine 04108
Tel: (207) 772-8846
Fax: (207) 772-0170
www.smrtinc.com

SMRT
ARCHITECTURE
ENGINEERING
PLANNING
INTERIOR DESIGN
COMMISSIONING

MAINE MEDICAL CENTER - L.L. BEAN WING 2ND FLOOR
INPATIENT SERVICES
PORTLAND, MAINE

GROUND FLOOR
PLUMBING PART PLAN

SCALE	TITLE	DATE
1/4" = 1'-0"		9-12-08

PROJECT MANAGER	DATE	GRAPHIC SCALE
CDP		0'

DATE OF RECORD	DATE	SHEET No.
PL100B-08099		PL100B

PROJECT No. 08099