

**NOTE:**

1. SEE SHEET E-001 FOR LEGEND AND GENERAL NOTES.


**KEYED NOTE:**

- 1 NOT USED.
- 2 FURNISH AND INSTALL 4" SQUARE JUNCTION BOX WITH 3/4" CONDUIT STUB UP TO ABOVE ACCESSIBLE CEILING. PROVIDE PULLSTRINGS AND RUBBER GASKETS BETWEEN CONDUITS AND BACKBOXES. COORDINATE WITH OWNER'S INSTALLATION.
- 3 CEILING MOUNT NURSE CALL DOME BY OWNER'S NURSE CALL SYSTEM INSTALLER.
- 4 FURNISH AND INSTALL 4" SQUARE JUNCTION BOX WITH ONE CONDUIT TO EACH ROOM. PROVIDE PULLSTRINGS AND RUBBER GASKETS BETWEEN CONDUITS AND BACKBOXES. COORDINATE WITH NURSE CALL SYSTEM INSTALLER PRIOR TO WORK.
- 5 FURNISH AND INSTALL NEW FIRE ALARM VISUAL DEVICE TO EACH ROOM. PROVIDE PULLSTRINGS AND RUBBER GASKETS AS REQUIRED. PROVIDE RECONFIGURATION AND REPROGRAMMING OF EXISTING SYSTEM AS REQUIRED.
- 6 REINSTALL FIRE ALARM SYSTEM DEVICE REMOVED DURING WORK. PROVIDE PULLSTRINGS AND RUBBER GASKETS AS REQUIRED FOR A COMPLETE AND OPERABLE SYSTEM.
- 7 PUBLIC ADDRESS SPEAKERS TO BE INSTALLED BY OWNER UNDER SEPARATE CONTRACT.
- 8 MOUNT 42" AFT TO CENTER OF DEVICE

REV.	ISSUED FOR CONSTRUCTION DESCRIPTION	DATE
0		9-12-08
1		

**ISSUED FOR CONSTRUCTION**  
9-12-08

CURRENT ISSUE STATUS:

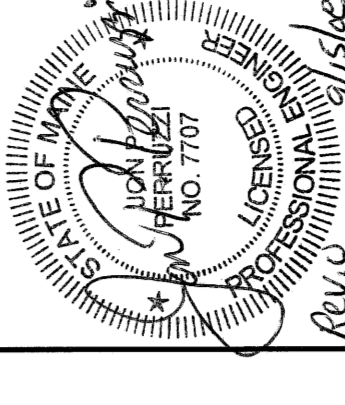

SMRTI  
ARCHITECTURE  
ENGINEERING  
PLANNING  
INTERIOR DESIGN  
COMMISSIONING  
144 Fore Street P.O. Box 6118  
Portland, Maine 04104  
Tel: (207) 773-8866  
Fax: (207) 773-8866  
www.smrti.com

MAINE MEDICAL CENTER - L.L. BEAN WING 2ND FLOOR  
INPATIENT SERVICES  
PORTLAND, MAINE

SYSTEMS  
PARTIAL FLOOR PLAN SHEET 2

SHEET TITLE:	DATE:	9-12-08
PROJECT MANAGER:	GRAPHIC SCALE:	0' 1"
DWG. CAP/DRWING:	DATE:	
DATE OF RECORD:	PROJECT NO.:	EY102-08059
DATE OF ISSUE:	SHEET NO.:	EY102
PROJECT NO.:		08059

AB PARTIAL FLOOR PLAN

1/4" = 1'-0"