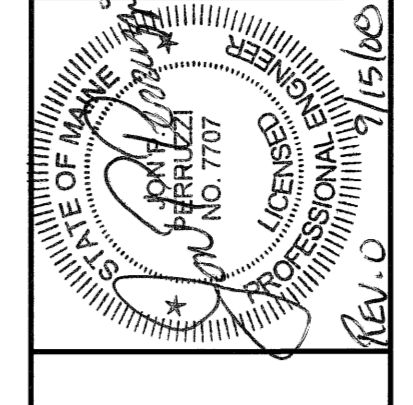


TYPE	DESCRIPTION	MFR.	LAMPS	MOUNTING	NOTES
A	2'-4" LENSED TROFFER W/ PATTERN A12 ACRYLIC LENS. 120/277V	METALUX 26C SERIES	4-F327B 3500K	CEILING RECESSED	PROVIDE W/ DUAL LEVEL SWITCHING INBOARD/OUTBOARD.
A1	2'-4" LENSED TROFFER W/ PATTERN 120/277V	METALUX 26C SERIES	2-F327B 3500K	CEILING RECESSED	
B	2'-4" RECESSED INDIRECT/DIRECT TROFFER W/ PERFORATED DROP BASKET. 120/277V	LIGHTOLIER 0V526P/ELP 0 SERIES	3-F327B 3500K	CEILING RECESSED	PROVIDE W/ DUAL LEVEL SWITCHING INBOARD/OUTBOARD.
C	2'-2" RECESSED INDIRECT/DIRECT TROFFER W/ PERFORATED DROP BASKET. 120/277V	LIGHTOLIER 0V526P/ELP 0 SERIES	3-F177B 3500K	CEILING RECESSED	
D	8" RECESSED DOWNLIGHT W/ OPEN APERTURE & PEWTER ALZAK FINISH 120/277V	PRESCOLITE 0780 SERIES	1-30W TRIPLE 3500K	CEILING RECESSED	
D1	6" RECESSED DOWNLIGHT W/ FRENSEL LENS SHOWER RING. UL LISTED FOR WET LOCATION 120/277V	PRESCOLITE CT76 SERIES	1-80W TRIPLE 3500K	CEILING RECESSED	
F	4" PATIENT BED WALL LIGHT 120/277V	KENALL MPW SERIES	3-F327B 3500K	SURFACE WALL	PROVIDE W/ INTEGRAL SECURITY GRAPE CONTROL SWITCH FOR 1 UP/2 DOWN LAMP CONTROL
G	2" UNDERCABINET LIGHTING FIXTURE W/ SOLID FRONT 120V	FAL SAFE MTS SERIES	1-F177B 3500K	MOUNT TO UNDERSIDE OF MILLWORK	COORD. W/ ARCH. & MILLWORK INSTALLER..
G1	3" UNDERCABINET LIGHTING FIXTURE W/ SOLID FRONT 120V	FAL SAFE MTS SERIES	1-F327B 3500K	MOUNT TO UNDERSIDE OF MILLWORK	COORD. W/ ARCH. & MILLWORK INSTALLER..
G2	4" UNDERCABINET LIGHTING FIXTURE W/ SOLID FRONT 120V	FAL SAFE MTS SERIES	1-F327B 3500K	MOUNT TO UNDERSIDE OF MILLWORK	COORD. W/ ARCH. & MILLWORK INSTALLER..
H	2'-4" SEALED AND GASKETED OPERATING ROOM TROFFER W/ ELECTROSTATIC LENS SHIELDING 120/277V	KENALL MS38FT124	4-F327B 5000K	CEILING RECESSED	PROVIDE W/ FLANGE TRIM FOR GYPSUM CEILING AND ELECTRONIC DIMMING BALLAST TO MATCH EXISTING CONTROLS
H1	2'-2" SEALED AND GASKETED OPERATING ROOM TROFFER W/ ELECTROSTATIC LENS SHIELDING 120/277V	KENALL MS38FT122	4-F177B 5000K	CEILING RECESSED	PROVIDE W/ FLANGE TRIM FOR GYPSUM CEILING AND ELECTRONIC DIMMING BALLAST TO MATCH EXISTING CONTROLS
J	1'-4" LENSED TROFFER W/ PATTERN A12 ACRYLIC LENS. 120/277V	METALUX 6C SERIES	2-F327B 3500K	CEILING RECESSED	PROVIDE W/ FLANGE TRIM FOR GYPSUM CEILING
X	AMBER LED NIGHT LIGHT FIXTURE. 120V	KENALL MSL SERIES	LED	WALL RECESSED	COORDINATE FINISH, LOWER, OPTIONS, AND LENS WITH ARCHITECT AND OWNER.
	SINGLE-FACE EMERGENCY EXIT SIGN W/ MANT. FREE BATTERY AND SELF TESTING DIAGNOSTICS 120/277V	DUAL LITE C03 SERIES	LED	WALL OR CEILING	
	DUAL-FACE EMERGENCY EXIT SIGN W/ MANT. FREE BATTERY AND SELF TESTING DIAGNOSTICS 120/277V	DUAL LITE C03 SERIES	LED	WALL OR CEILING	

REV.	0	ISSUED FOR CONSTRUCTION	9-12-08
REV.		DESCRIPTION	DATE
ISSUED FOR CONSTRUCTION 9-12-08			
CURRENT ISSUE STATUS:			
			
SMRI SMITH MITCHELL ROY INTERIOR DESIGN CORPORATION		144 Free Street, P.O. Box 618 Portland, Maine 04104 Tel: (207) 793-3446 Fax: (207) 793-8070 www.smri.com	
MAINE MEDICAL CENTER - LL BEAN WING 2ND FLOOR INFANTILAND WING			
LIGHT FIXTURE SCHEDULE			
SCALE:	NONE	DATE:	9-12-08
PROJECT MANAGER:	CDP	GRAPHIC SCALE:	0' 1"
DWG CAP/DRAWN:	MDR/CDS		
DATE OF RECORD:	JFP	SHEET No.	
SHEET CAD FILE:	EL601-08099		
PROJECT No.:	08099		
EL601			