


1 FLUORO HVAC PIPING PLAN  
1/8" = 1'-0"

144 Fox Street, P.O. Box 618  
Portland, Maine 04104  
Tel: (207) 772-3846  
Fax: (207) 772-1070  
www.smartinc.com

ARCHITECTURE  
ENGINEERING  
PLANNING  
INTERIOR DESIGN  
COMMISSIONING

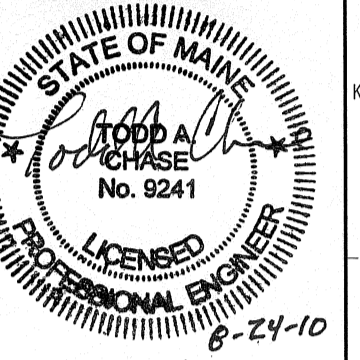

Bramhall Radiology  
**FLUORO RENOVATIONS**  
PORTLAND, ME

ISSUED FOR CONSTRUCTION  
08.24.10

CURRENT ISSUE STATUS:

NO.	DESCRIPTION	DATE
0	ISSUED FOR CONSTRUCTION	08.24.10
1	REV	

GRAPHIC SCALE:  
0" 1"

SCALE: 1/8" = 1'-0"  
PROJECT MANAGER: DM  
DRAWN BY: KPS  
DATE OF RECORD: TAC  
PROJECT NO: 09022-02  
DATE: 08.24.10

SHEET TITLE:  
**FLUORO MECHANICAL PIPING PLAN**

SHEET No.  
**MP 101**  
©COPYRIGHT 2008 SMART INC.