


- NOTES:
1. 17THA W/R/LAST GATE TO 10THA HARD-DUCTED CONNECTION

# MECHANICAL PLAN

SCALE : 1/4" = 1' - 0"

PROVIDE PRE-CONSTRUCTION AND POST CONSTRUCTION BALANCE REPORTS FOR AREAS MODIFIED.  
 NEW WORK IS SHOWN SHADED. EXISTING CONDITIONS ARE SHOWN FOR REFERENCE ONLY. REMOVALS ARE SHOWN DASHED.

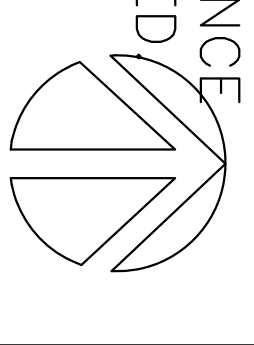

**Maine Medical Center**  
 22 Bramhall Street  
 Portland, ME: 04102-3175  
 Facilities Development  
 207-662-2013

CONSULTANTS

## PHARMACY RENOVATION NDF BUILDING 22 BRAMHALL ST. PORTLAND, ME

DATE	APRIL 23, 2010
DESCRIPTION	FOR BID
ISSUE	FOR BID
PROJECT NO.	210022
CAD DWG FILE:	
DRAWN BY:	RJS
CHECKED BY:	
SHEET TITLE	MECHANICAL PLAN