


Built-In and Movable Equipment Schedule

Key	Description	Furnished By	Installed By	Manufacturer	Model	Connections	Notes
E-401	Refrigerator	Owner	Owner		14 C.F.	120V C&P	
E-402	Ice Maker	Owner	G.C.	Hoshizaki	DCM-240BAF	120/60/1	1/2" Flex CW with B F P and 1/2" Indirect waste with funnel
E-403	Soda Dispenser	Owner	G.C.				1/2" Flex CW with B F P and 1/2" Indirect waste with funnel
E-404	Microwave	Owner	Owner			120V C&P	G.C. Install Owner Furnished Undercabinet Mounting @ 404A
E-405	Trash Compactor	Owner	Owner	Fitton Systems	Fox Trash Compactor	120V C&P	
E-406	Television	Owner	Owner			120V C&P	120V Outlet, Coax and Wall Mount By G.C.
E-407	Workstation System	Owner	Owner				Wood Blocking In Wall By G.C.
E-408	Medication Dispenser	Owner	Owner	Pyxis		120V	Data Outlet By G.C.
E-409	Undercounter Refr	Owner	Owner		6 C.F.	120V C&P	
E-410	Automatic Door Operator						N.I.C. Future Equipment Item
E-411	Auto Door Push Button						N.I.C. Future Equipment Item
E-412	ParEx Panel	Owner	Owner			120V	Power and Voice Outlet By G.C.
E-413	Supplies Backboards	Owner	G.C.				
E-414	Metal Lockers	G.C.	G.C.				(10) Three-Tier Units; Key Locks
E-415	Pneumatic Tube Station	G.C.	G.C.			120V	Relocation By Allowance/Power By Base Bid
E-416	Sharps Disposal Box and Glove Dispenser Box	Owner	G.C.				

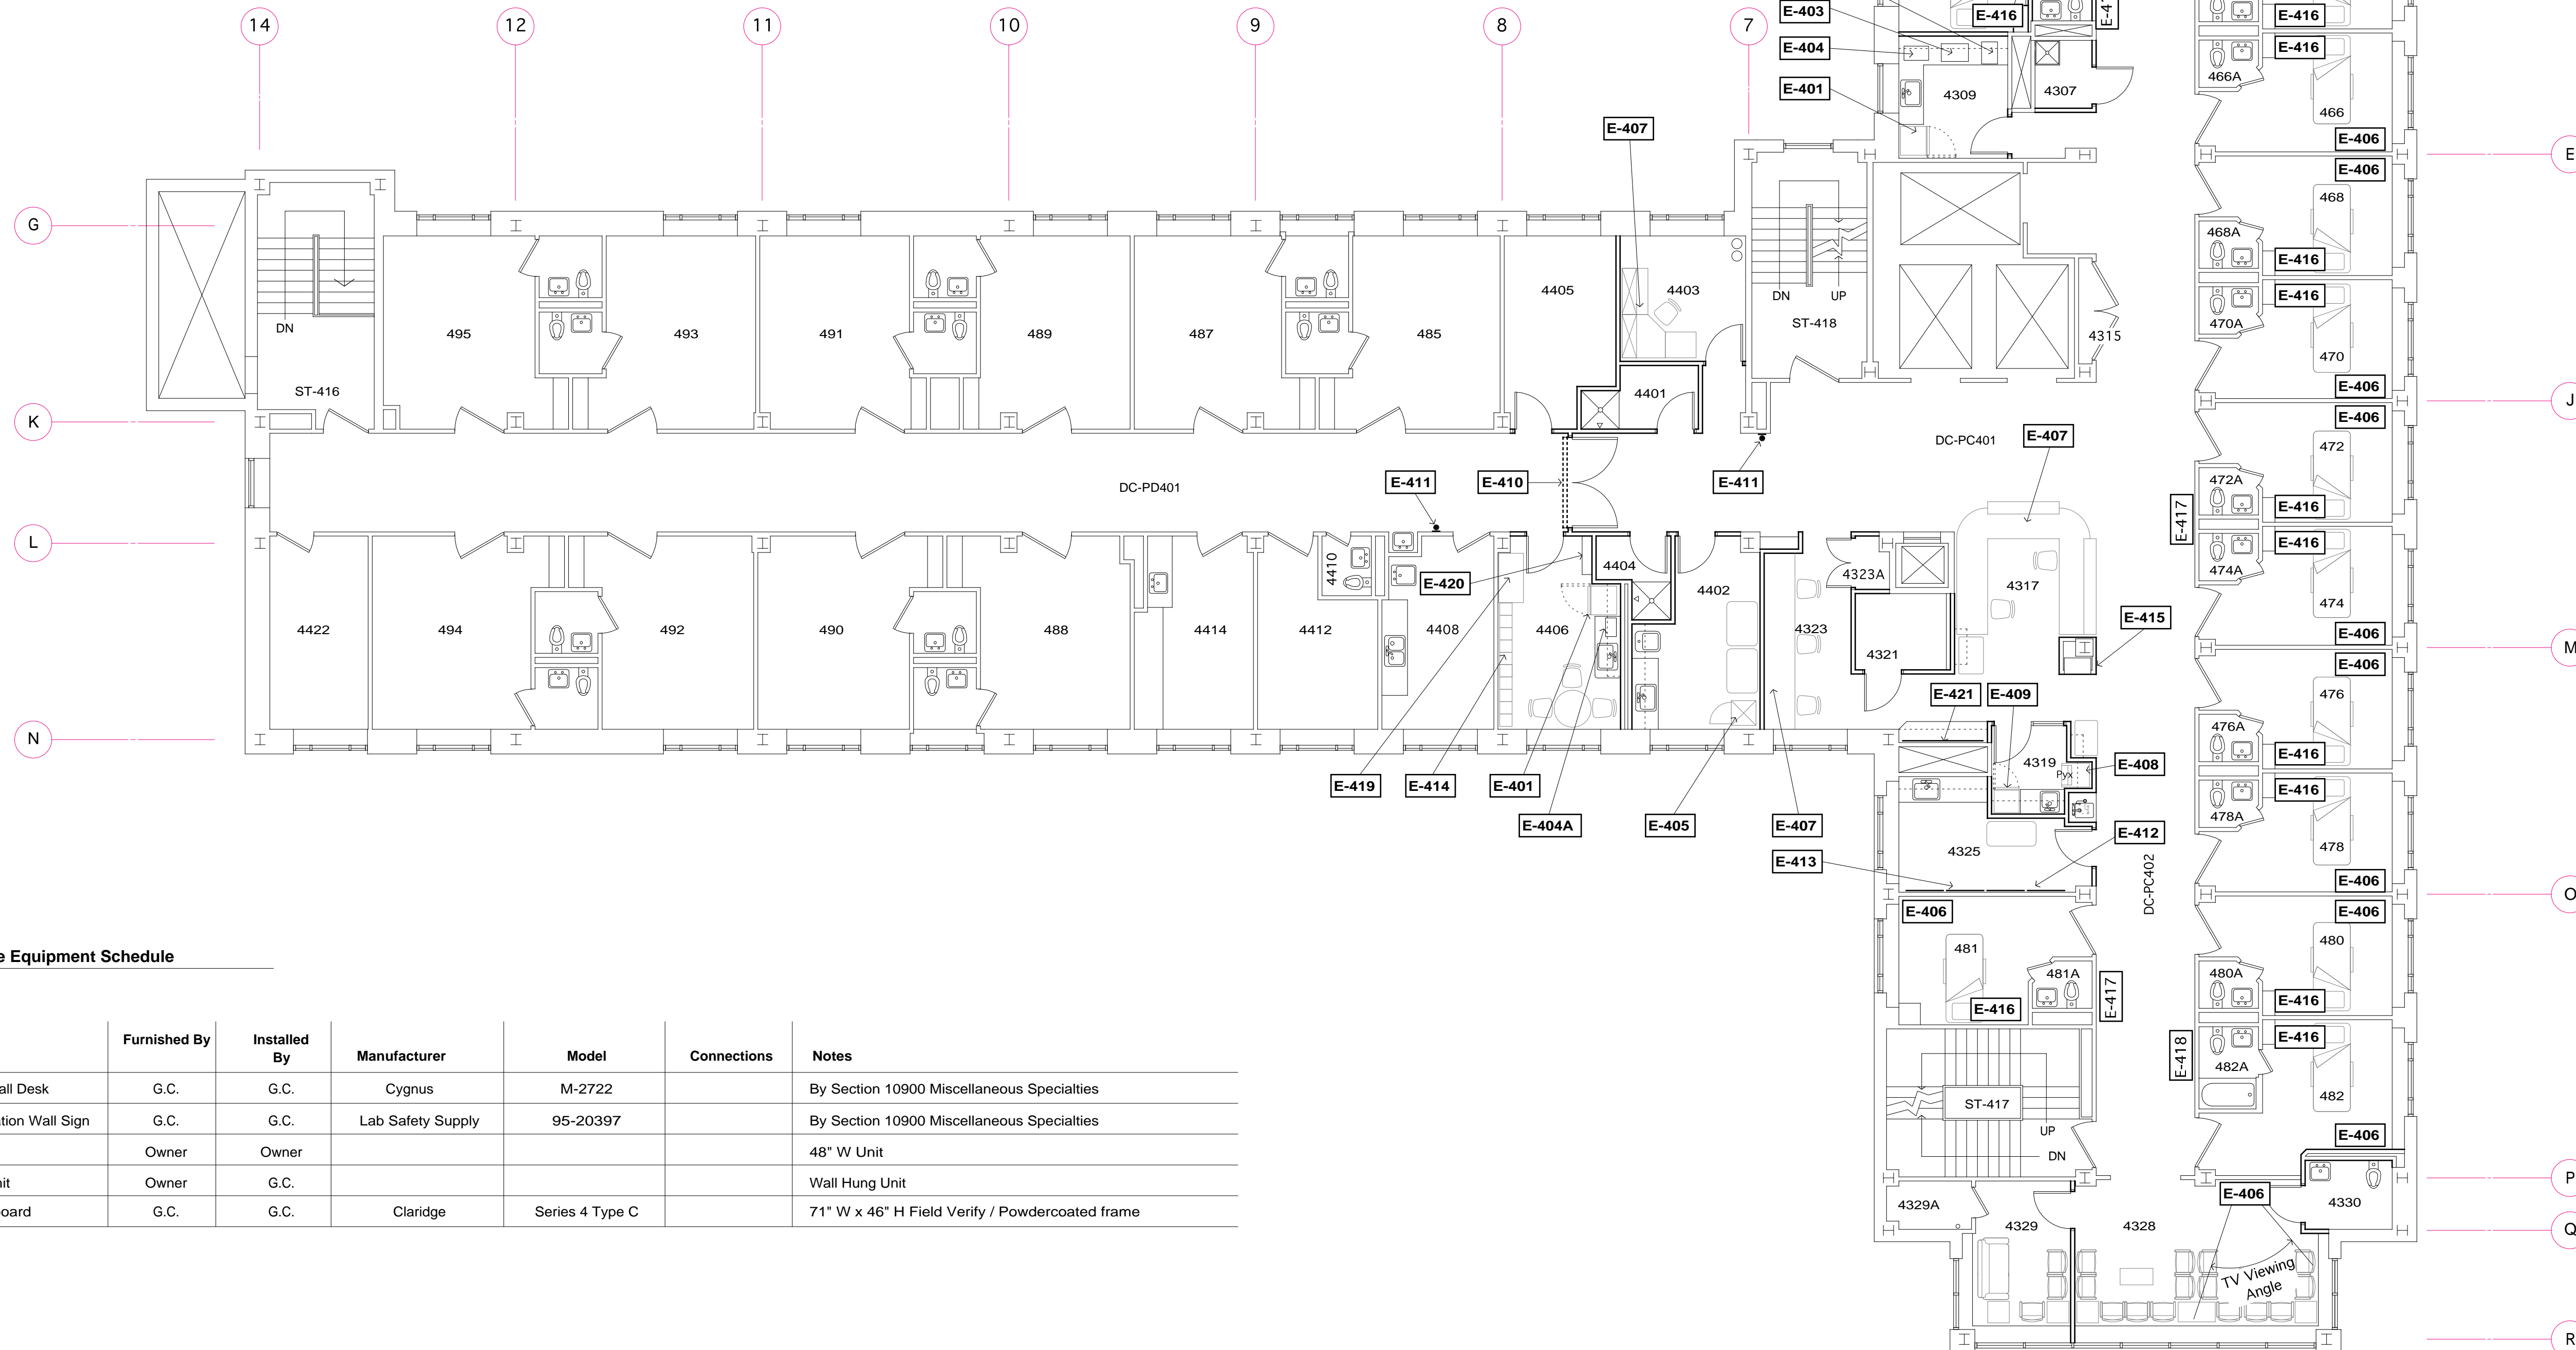

Built-In and Movable Equipment Schedule

Key	Description	Furnished By	Installed By	Manufacturer	Model	Connections	Notes
E-417	Pull-Down Wall Desk	G.C.	G.C.	Cygnus	M-2722		By Section 10900 Miscellaneous Specialties
E-418	Eyewash Station Wall Sign	G.C.	G.C.	Lab Safety Supply	95-20397		By Section 10900 Miscellaneous Specialties
E-419	Coat Rack	Owner	Owner				48" W Unit
E-420	Mail Slots Unit	Owner	G.C.				Wall Hung Unit
E-421	Tack/Whiteboard	G.C.	G.C.	Claridge	Series 4 Type C		71" W x 46" H Field Verify / Powdercoated frame

**P 4
Renovation**

Pavilion C
Fourth Floor

Maine Medical Center
Portland, Maine
04102

Architect
Winton Scott Architects
Portland, Maine

Mechanical Engineering
Mechanical Systems Engineers
Yarmouth, Maine

Electrical Engineering
Ames & Hewett
Winthrop, Maine

Equipment Plan
F 1

Scale: 1/8" = 1' - 0"

October 30, 2001