


Nurse Call System Equipment

Key	Description	Mounting	Model	Notes
1	Single Bed/Pushbutton Station		NCBS1	Include Fire Aux. Module for IV Monitors (2) 1/4" Jacks
2	Pull Cord Station		NCPCS1	
3	Duty Station		NCDUTY	
4	Touchscreen Master Station	Desktop	NCTSM	
5	Corridor Lamp		NCCLF4	
6	Zone Lamp		NCCLT2	
7	Staff Request and Code Blue		NCDPB2	
8	Staff Station		NCSTAFF	

Remove existing nurse call system, wiring and surface mounted wireways.

Field verify all existing recessed backboxes and reuse where possible.

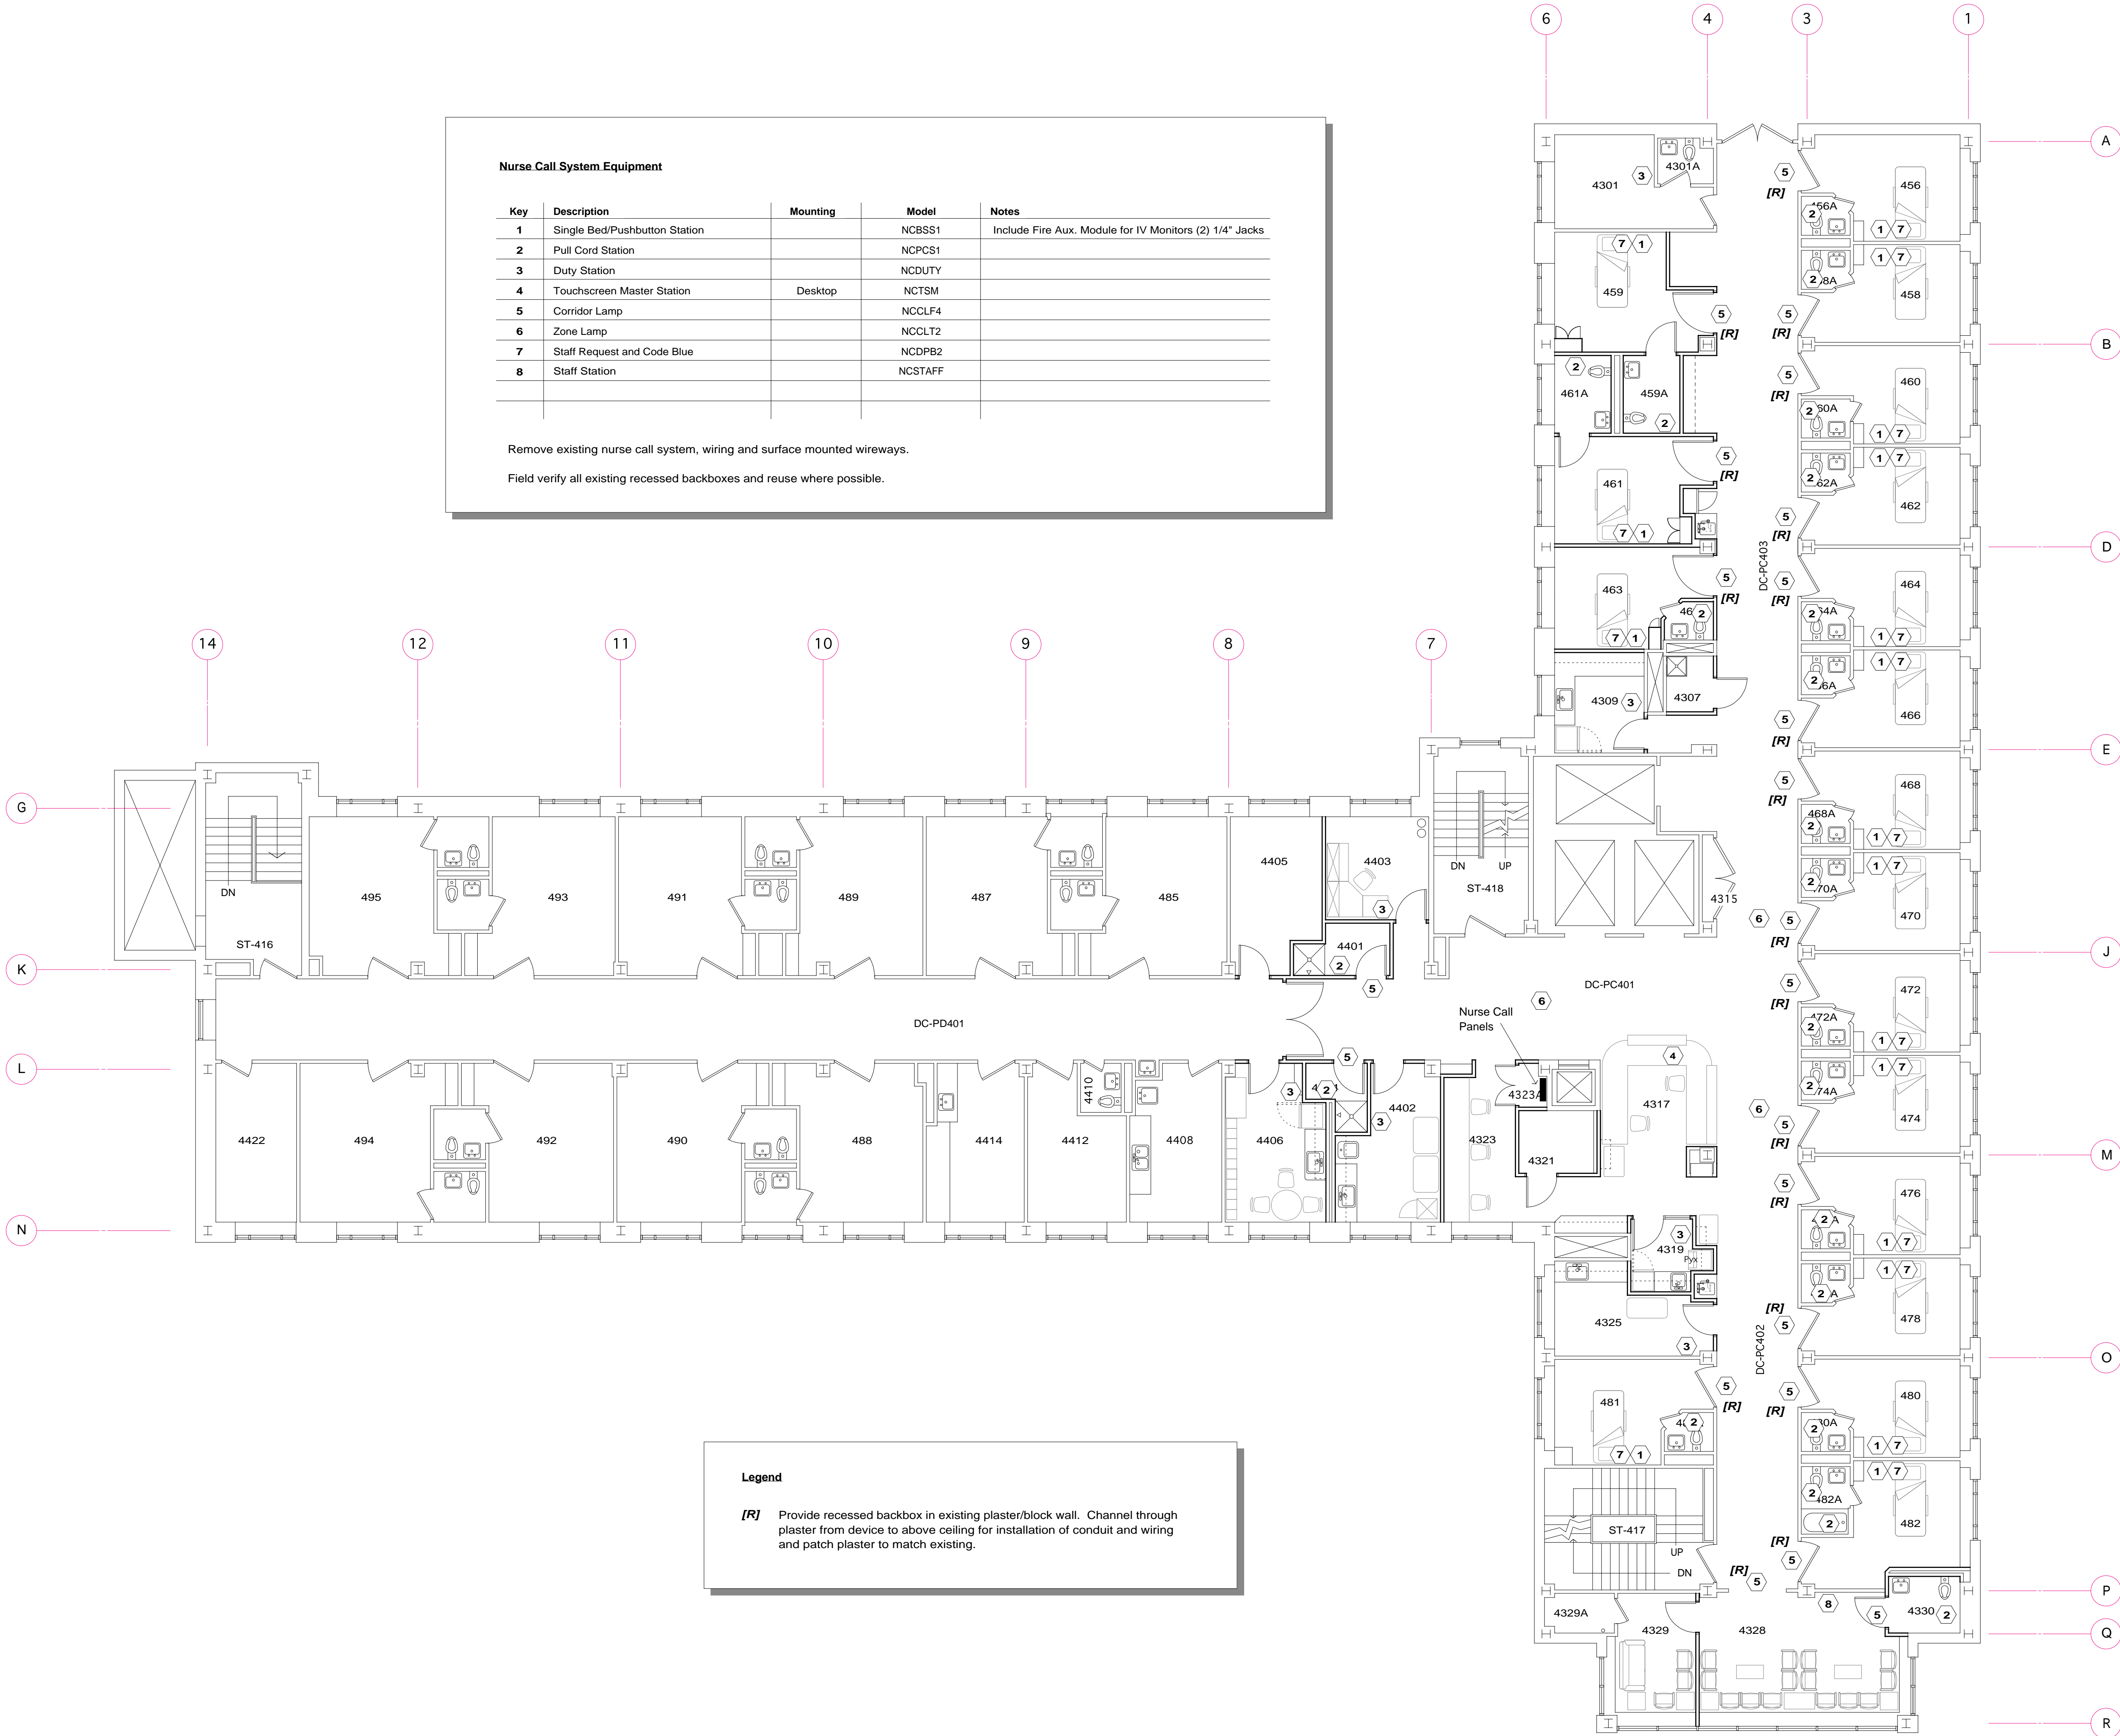

P 4

Renovation

Pavilion C
Fourth Floor

Maine Medical Center
Portland, Maine
04102

Architect
Winton Scott Architects
Portland, Maine

Mechanical Engineering
Mechanical Systems Engineers
Yarmouth, Maine

Electrical Engineering
Ames & Hewett
Winthrop, Maine

Nurse Call Plan

NC 1

Scale: 1/8" = 1' - 0"

October 30, 2001