



F1 HVAC DUCTWORK DEMOLITION PLAN

1/4"=1'-0"

GENERAL NOTE:
1. REFER TO DWG. M-001 FOR ABBREVIATIONS AND LEGEND.

144 Fore Street/P.O. Box 618
Portland, Maine 04104
tel. (207) 772-3846
fax. (207) 772-1070
www.smartinc.com

ARCHITECTURE
ENGINEERING
PLANNING
INTERIOR DESIGN
COMMISSIONING

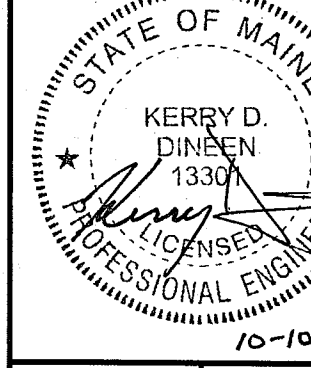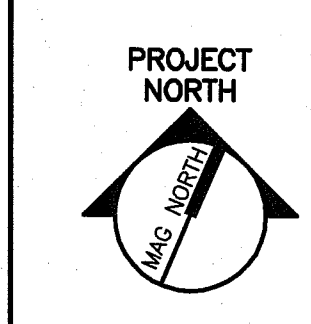

MAINE MEDICAL CENTER
NUCLEAR MEDICINE RENOVATIONS - PHASE 2
PORTLAND, MAINE
ISSUED FOR CONSTRUCTION
10-10-14

REV	DESCRIPTION	DATE
0	ISSUED FOR CONSTRUCTION	10-10-14

GRAPHIC SCALE:
0" 1"

SCALE: 1/4"=1'-0"
PROJECT MANAGER: DJM
JC/DRAWN BY: FV
A/E OF RECORD: KDO
CAD FILE: MD101-14113
PROJECT NO: 14113
DATE: 10-10-14

SHEET TITLE:
HVAC DUCTWORK
DEMOLITION PLAN

SHEET No.
MD101