

F1 HVAC DUCTWORK NEW WORK PLAN



1/4"=1'-0"

**GENERAL NOTE:**

1. REFER TO DWG. M-001 FOR ABBREVIATIONS AND LEGEND.

144 Fore Street/P.O. Box 218  
Portland, Maine 04104  
Tel. (207) 772-3848  
Fax. (207) 772-1070  
www.smrtinc.com

ARCHITECTURE  
ENGINEERING  
PLANNING  
INTERIOR DESIGN  
COMMISSIONING

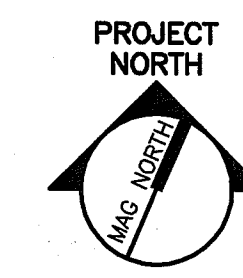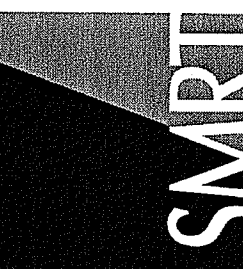

MAINE MEDICAL CENTER  
NUCLEAR MEDICINE RENOVATIONS - PHASE 2  
PORTLAND, MAINE

ISSUED FOR CONSTRUCTION  
10-10-14

CURRENT ISSUE STATUS:

NO.	DESCRIPTION	DATE
0	ISSUED FOR CONSTRUCTION	10-10-14

GRAPHIC SCALE:

SCALE: 1/4"=1'-0"

PROJECT MANAGER: DJV

JC/DRAWN BY: FV

A/E OF RECORD: KDD

CAD FILE: MH101-14113

PROJECT NO: 14113

DATE: 10-10-14

SHEET TITLE:  
HVAC DUCTWORK  
NEW WORK PLAN

SHEET No.  
MH101

© 2014 SMRT INC.