

RENOVATIONS TO RICHARD'S 3rd FLOOR

MAINE MEDICAL CENTER

PORTLAND, MAINE

MAY 25, 2004




ARCHITECTS
INTERIORS
PLANNERS

55 GREEN STREET
PORTSMOUTH, NH 03801
T 603.436.2551
F 603.436.6973
www.jsainc.com

NEILL & GUNTER, Inc.
Design and Consulting Engineers
Scarborough, Maine

RENOVATIONS TO
RICHARD'S 3rd FLOOR

MAINE MEDICAL CENTER
Portland, Maine

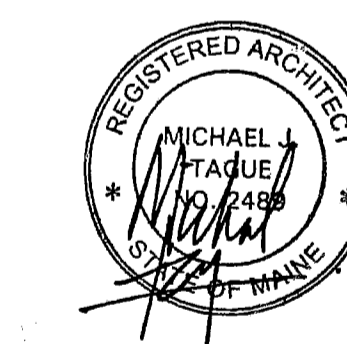

Scale: N.T.S.
Project Number: 03-103
Date: May 25, 2004
Revisions:

CONSTRUCTION
DOCUMENTS

T-1

© Copyright 2002, JSA, Inc

F:\Work\PRC\103\103-T1.dwg May 25, 2004 - 7:39am

DRAWING INDEX		DESIGN DEVELOPMENT		80% CONSTRUCTION DOC.		CONSTRUCTION DOC.		APPENDIX NO. X		DESIGN DEVELOPMENT		80% CONSTRUCTION DOC.		CONSTRUCTION DOC.		APPENDIX NO. X		
		04-09-04	04-27-04	05-25-04	00-00-00	00-00-00	04-09-04	04-27-04	05-25-04	00-00-00	00-00-00	04-09-04	04-27-04	05-25-04	00-00-00	00-00-00		
ARCHITECTURAL	T1	COVER SHEET & DRAWING INDEX																
	T2	GENERAL NOTES, SYMBOLS, CODE REVIEW																
	AD1.01A	DEMOLITION PLAN																
	AD1.01B	DEMOLITION PLAN																
	A1.01A	FLOOR PLAN																
	A1.01B	FLOOR PLAN																
	A1.11A	REFLECTED CEILING PLAN																
	A1.11B	REFLECTED CEILING PLAN																
	A5.01	INTERIOR ELEVATIONS																
	A7.11	PLAN/SECTION/CEILING DETAILS																
	A7.21	MILLWORK/INTERIOR DETAILS																
	A7.22	MILLWORK/INTERIOR DETAILS																
	A8.01	WALL TYPES, PARTITION TYPES & UL ASSEMBLIES																
	A8.10	DOOR, WINDOW & FRAME TYPES/DETAILS																
	ELECTRICAL	ED-1A	ELECTRICAL DEMOLITION															
ED-1B		ELECTRICAL DEMOLITION																
E-1		ABBREVIATIONS																
E-2A		POWER AND SYSTEMS																
E-2B		POWER AND SYSTEMS																
E-3A		LIGHTING																
E-3B		LIGHTING																
E-4		ELECTRICAL DETAILS																
MECHANICAL		MD-1	MECHANICAL DEMOLITION LEGEND AND NOTES															
		MD-2	MECHANICAL DEMOLITION															
		M-1	MECHANICAL SCHEDULES, LEGEND AND NOTES															
		M-2A	(EAST) - MECHANICAL															
		M-2B	(WEST) - MECHANICAL															
		M-3	MECHANICAL DETAILS AND ELEVATIONS															
PLUMBING		PD-1	PLUMBING DEMOLITION AND NOTES															
	PD-2	PLUMBING DEMOLITION																
	P-1	PLUMBING SCHEDULES, LEGEND AND NOTES																
P-2	PLUMBING																	
P-3	PLUMBING DETAILS																	

COVER SHEET & DRAWING INDEX