

**GENERAL NOTES:**

1. ALL NEW PARTITIONS ARE TYPE 1 UNLESS NOTED OTHERWISE.
2. FOR PARTITION TYPES SEE SHEET A8.01.
3. PLAN DIMENSIONS ARE TO FINISH FACE OF WALL UNLESS NOTED OTHERWISE.
4. ALIGN FACE OF NEW WALL WITH ADJACENT EXISTING WALL FACE UNLESS OTHERWISE DIMENSIONED.
5. CONFIRM RATING OF SOILED UTILITY ROOMS.
6. CORNERGUARDS ARE TO BE INSTALLED AT ALL CORNERS.
7. ALL WINDOW SILLS TO BE PATCHED, REPAIRED AND PAINTED.
8. COORDINATE MEP WORK OUTSIDE OF PROJECT LIMIT OF WORK WITH MMC.
9. SEE PLAN DETAILS 4, 5 & 6/7.11 FOR PATIENT ROOM SINK/TOILET BASE CABINET.

CR CORRIDOR RAIL (MATCH EXISTING)  
CT CURTAIN TRACK  
CG CORNER GUARD  
GB GRAB BAR


**LEGEND:**

- EXISTING CONSTRUCTION TO REMAIN
- NEW CONSTRUCTION
- CORNERGUARD
- DOOR ID.
- WALL ID.
- N.I.C.


**NEILL & GUNTER, Inc.**  
Design and Consulting Engineers  
Scarborough, Maine

**RENOVATIONS TO  
RICHARD'S 3rd FLOOR**

**MAINE MEDICAL CENTER**  
Portland, Maine

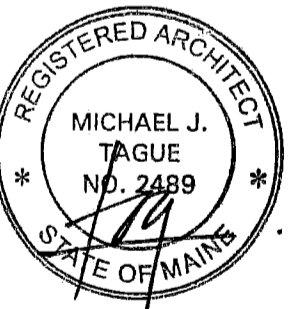

Scale: 1/4" = 1'-0"  
Project Number: 03-103  
Date: May 25, 2004  
Revisions:

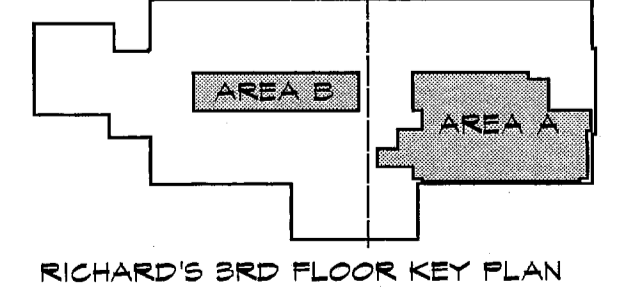

**CONSTRUCTION  
DOCUMENTS**

**A1.01A**