


ARCHITECTS
INTERIORS
PLANNERS

55 GREEN STREET
PORTSMOUTH, NH 03801
T 603.436.2551
F 603.436.6973
www.jsainc.com

NEILL & GUNTER, Inc.
Design and Consulting Engineers
Scarborough, Maine

RENOVATIONS TO
RICHARD'S 3rd FLOOR

MAINE MEDICAL CENTER
Portland, Maine

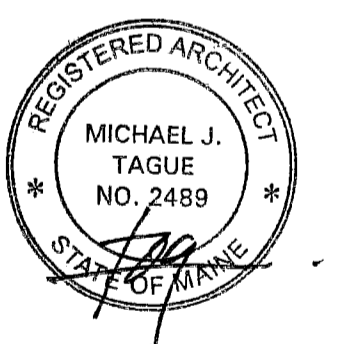


Scale: 1 1/2" = 1'-0"
Project Number: 03-103
Date: May 25, 2004
Revisions:

CONSTRUCTION
DOCUMENTS

A7.21

Copyright 2002, JSA, Inc

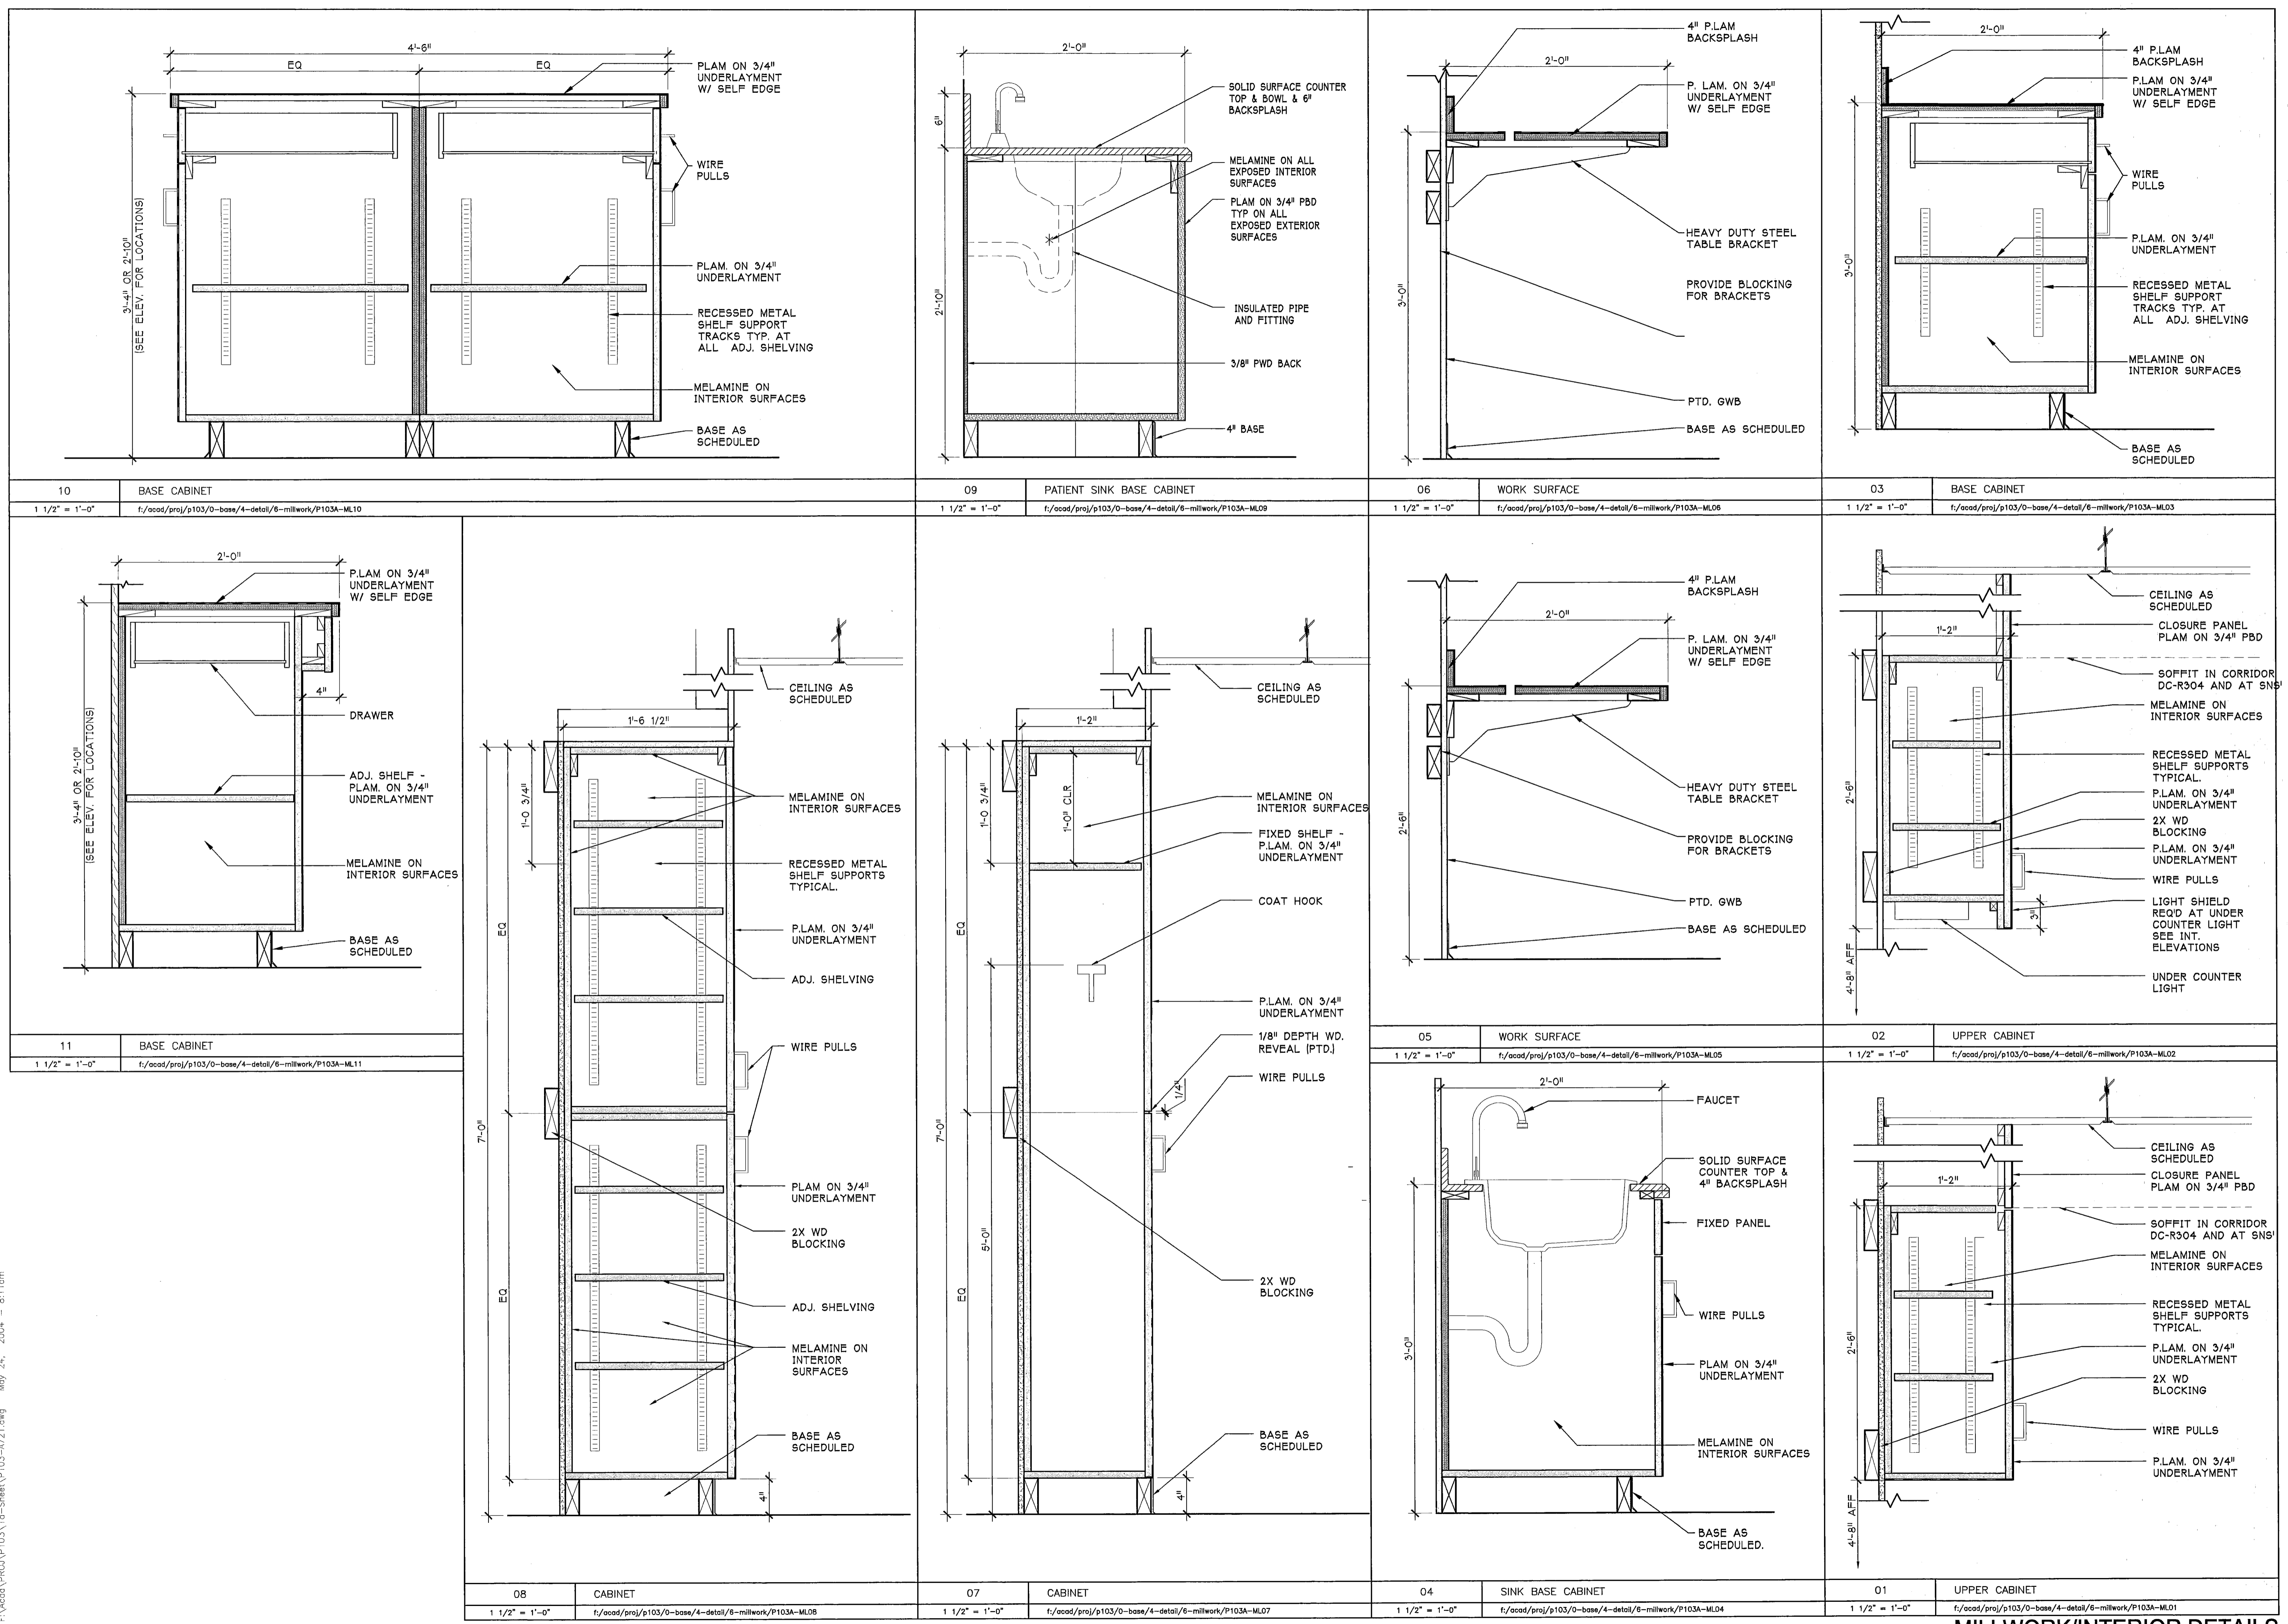

MILLWORK/INTERIOR DETAILS

F:\Acad\PROJ\103\103-4721.dwg May 24, 2004 8:11am