



03

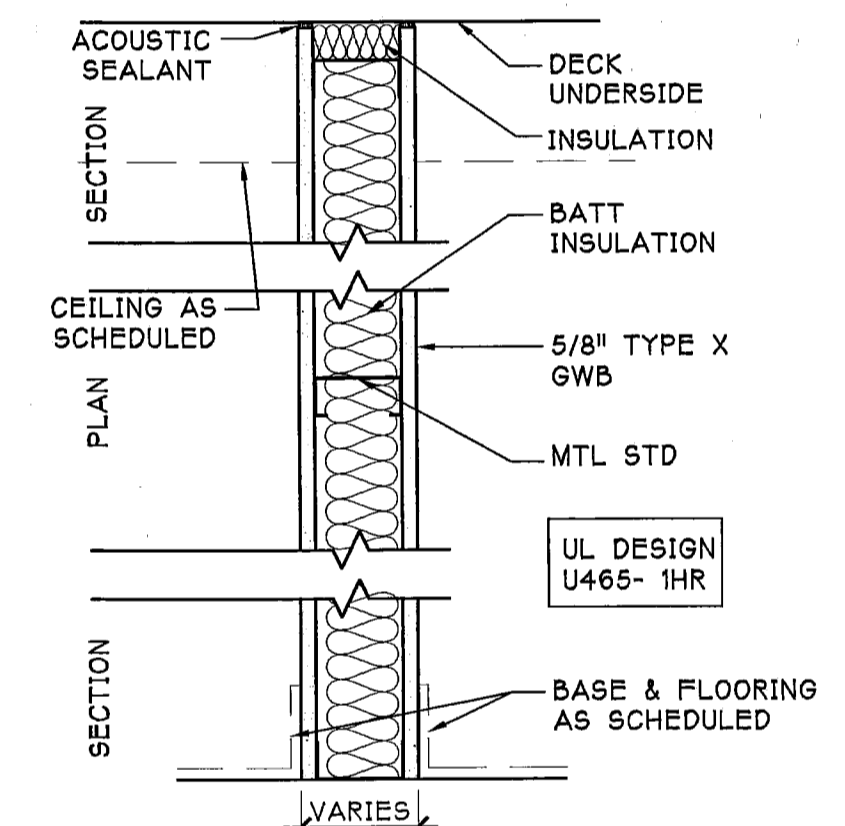


- 2 1 HOUR; 3 5/8" MTL. STUD; FIBERGLASS SOUND INSUL.
- 2A 1 HOUR; 6" MTL. STUD; FIBERGLASS SOUND INSUL.

02	INTERIOR PARTITION TYPE
1 1/2" = 1'-0"	f:/acad/proj/p103/0-base/4-detail/8-wall/P103A-PT02

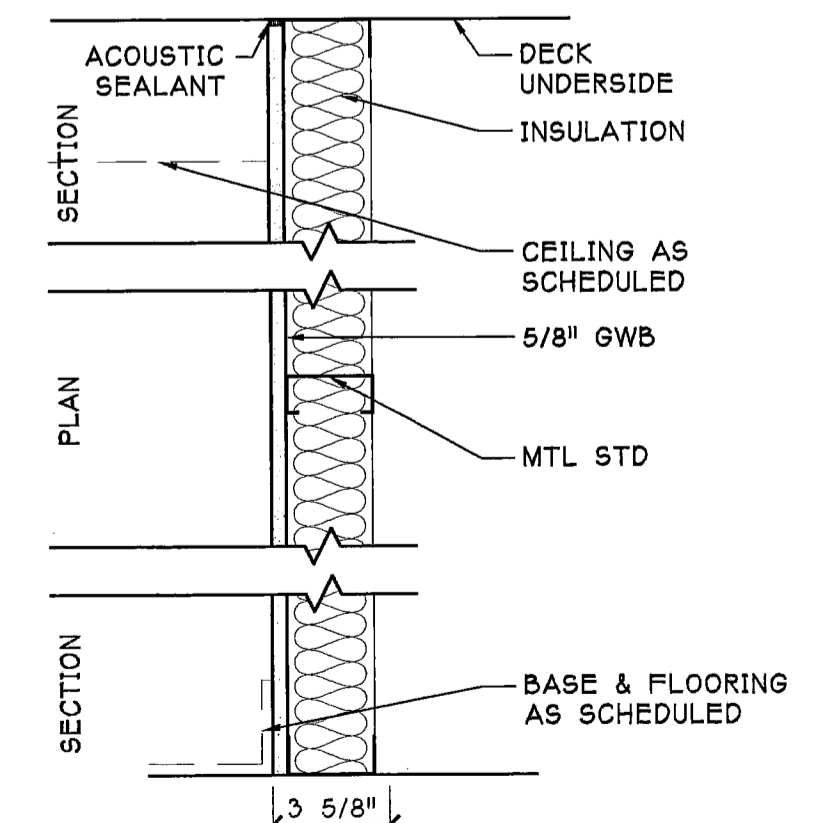

- 4 NO RATING; 3 5/8" MTL. STUD; FIBERGLASS SOUND INSUL.

04	INTERIOR PARTITION TYPE
1 1/2" = 1'-0"	f:/acad/proj/p103/0-base/4-detail/8-wall/P103A-PT04

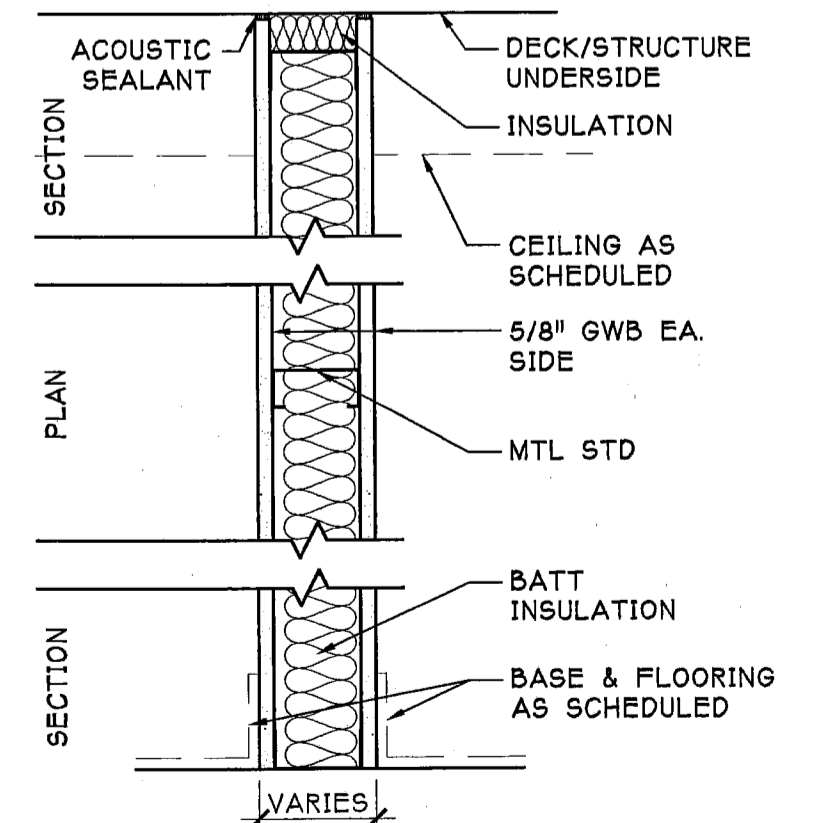

- 1 NO RATING; 3 5/8" MTL. STUD; FIBERGLASS SOUND INSUL.
- 1A NO RATING; 6" MTL. STUD; FIBERGLASS SOUND INSUL.

01	INTERIOR PARTITION TYPE
1 1/2" = 1'-0"	f:/acad/proj/p103/0-base/4-detail/8-wall/P103A-PT01

WALL TYPES, PARTITION TYPES, AND UL ASSEMBLIES