



ARCHITECTS
INTERIORS
PLANNERS


55 GREEN STREET
PORTSMOUTH, NH 03801
T 603.436.2551
F 603.436.6973
www.jsainc.com

NEILL & GUNTER, Inc.
Design and Consulting Engineers
Scarborough, Maine

RENOVATIONS TO
RICHARD'S 3rd FLOOR

MAINE MEDICAL CENTER
Portland, Maine


Scale: 1/4" = 1'-0"
Project Number: 03-103
Date: MAY 25, 2004
Revisions:

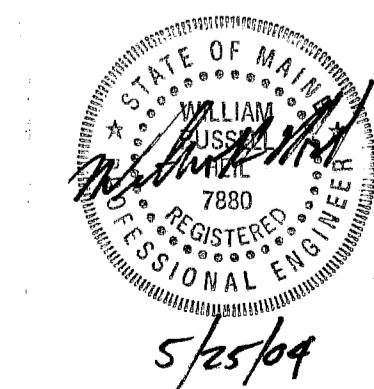

CONSTRUCTION
DOCUMENTS

E-2A


© Copyright 2002, JSA, Inc.

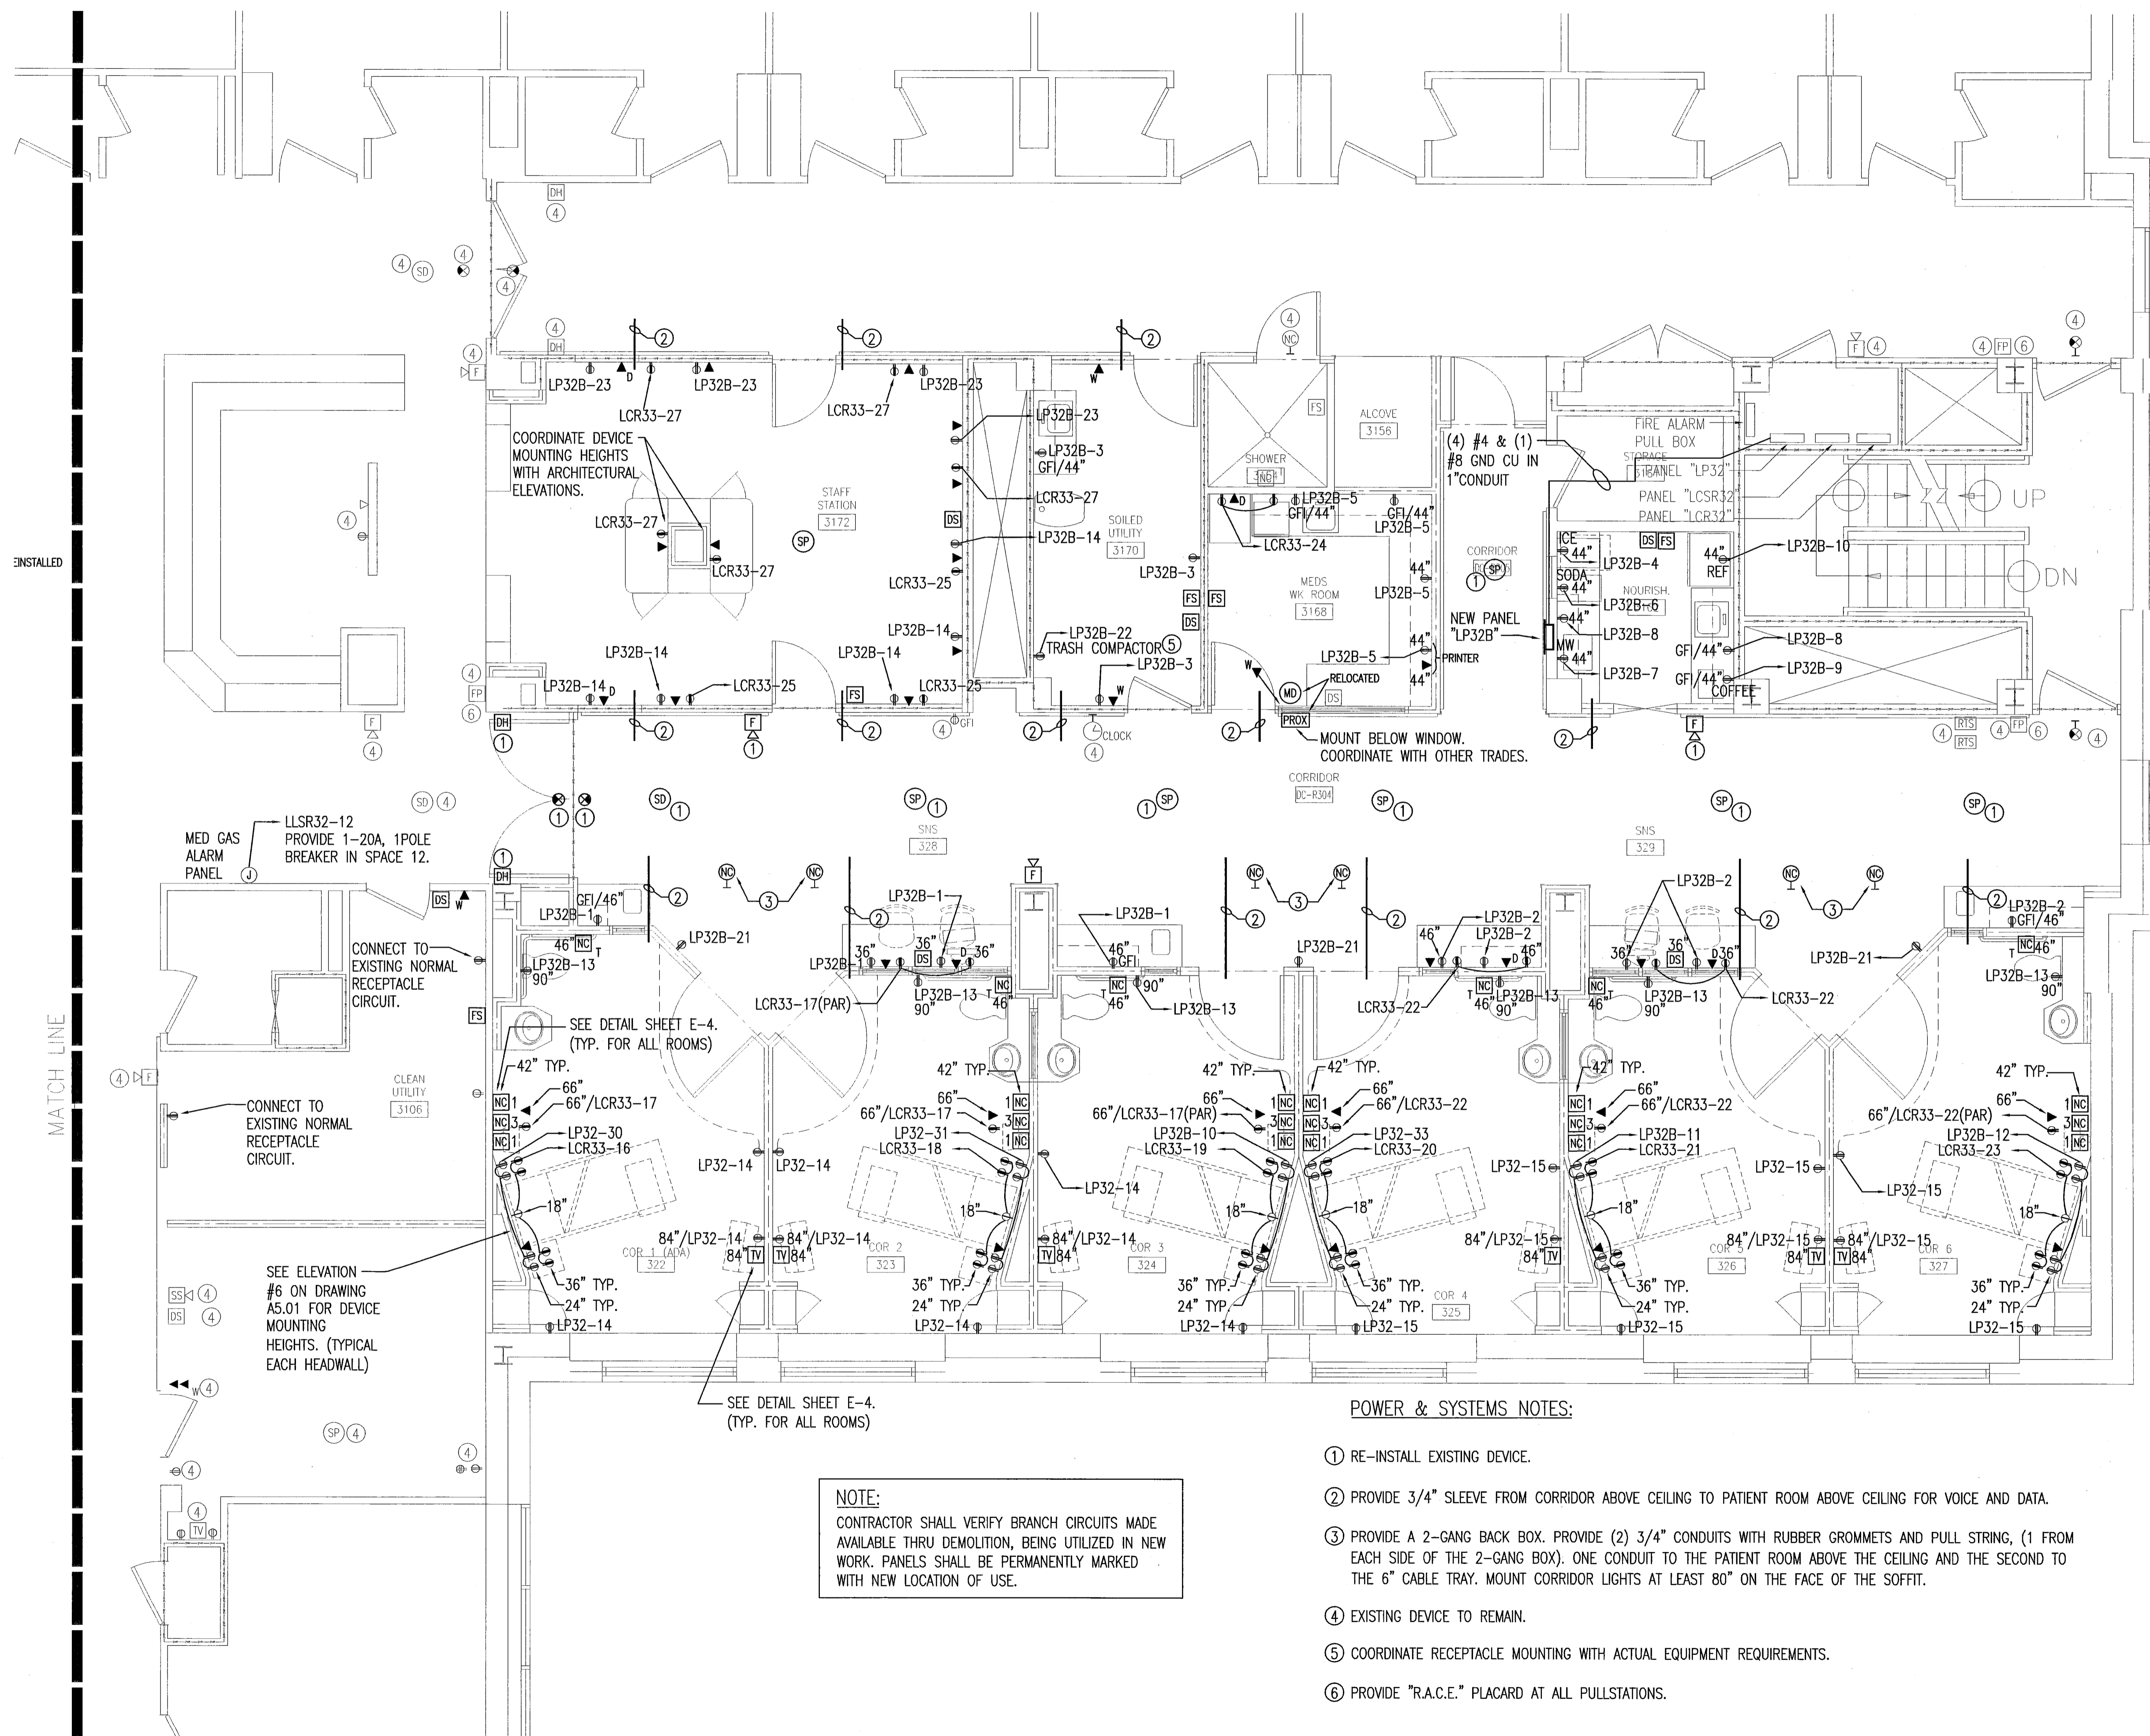

NOTE:
CONTRACTOR SHALL VERIFY BRANCH CIRCUITS MADE AVAILABLE THRU DEMOLITION, BEING UTILIZED IN NEW WORK. PANELS SHALL BE PERMANENTLY MARKED WITH NEW LOCATION OF USE.

POWER & SYSTEMS NOTES:

- ① RE-INSTALL EXISTING DEVICE.
- ② PROVIDE 3/4" SLEEVE FROM CORRIDOR ABOVE CEILING TO PATIENT ROOM ABOVE CEILING FOR VOICE AND DATA.
- ③ PROVIDE A 2-GANG BACK BOX. PROVIDE (2) 3/4" CONDUITS WITH RUBBER GROMMETS AND PULL STRING, (1 FROM EACH SIDE OF THE 2-GANG BOX). ONE CONDUIT TO THE PATIENT ROOM ABOVE THE CEILING AND THE SECOND TO THE 6" CABLE TRAY. MOUNT CORRIDOR LIGHTS AT LEAST 80" ON THE FACE OF THE SOFFIT.
- ④ EXISTING DEVICE TO REMAIN.
- ⑤ COORDINATE RECEPTACLE MOUNTING WITH ACTUAL EQUIPMENT REQUIREMENTS.
- ⑥ PROVIDE "R.A.C.E." PLACARD AT ALL PULLSTATIONS.

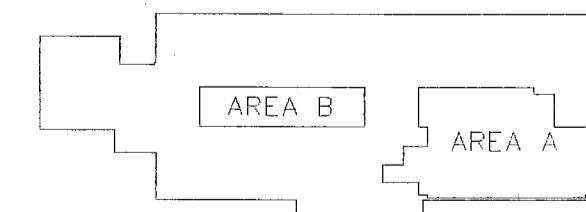

RICHARD'S 3RD FLOOR KEY PLAN



Neill and Gunter

POWER AND SYSTEMS PLAN

CAD FILE 25485E002