


DRAWING KEYNOTES	
TAG	NOTES
①	SEE VAV TERMINAL REHEAT COIL PIPING DETAIL FOR HOOKUP.
②	DUCTWORK & PIPE ROUTING TO RICHARDS 3rd FLOOR PLAN (EAST). DUCT & PIPE LOCATION IS DIAGRAMMATIC. CEILING IS CONGESTED. CONTRACTOR TO VERIFY IN FIELD.

MATCHLINE - SEE DRAWING M1.01A FOR CONTINUATION

L:\25485\Cadd\Const\Doc5-25-04\25485M004.dwg May 24, 2004 - 3:52pm

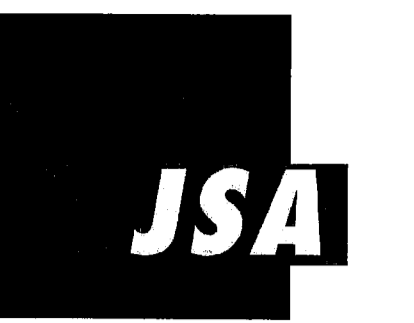

ARCHITECTS
INTERIORS
PLANNERS


55 GREEN STREET
PORTSMOUTH, NH 03801
T 603.436.2551
F 603.436.6973
www.jsainc.com

NEILL & GUNTER, Inc.
Design and Consulting Engineers
Scarborough, Maine

**RENOVATIONS TO
RICHARD'S 3rd FLOOR**

MAINE MEDICAL CENTER
Portland, Maine

Scale: 1/4"=1'-0"
Project Number: 03-103
Date: MAY 25, 2004
Revisions:

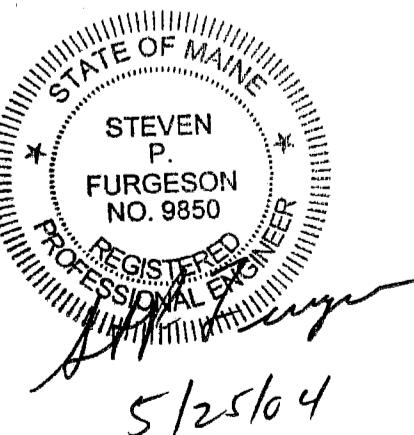

**CONSTRUCTION
DOCUMENTS**

M-2B



Neill and Gunter

RICHARDS 3rd FLOOR PLAN (WEST) - MECHANICAL

CAD FILE 25485M004

© Copyright 2002, JSA, Inc