




03

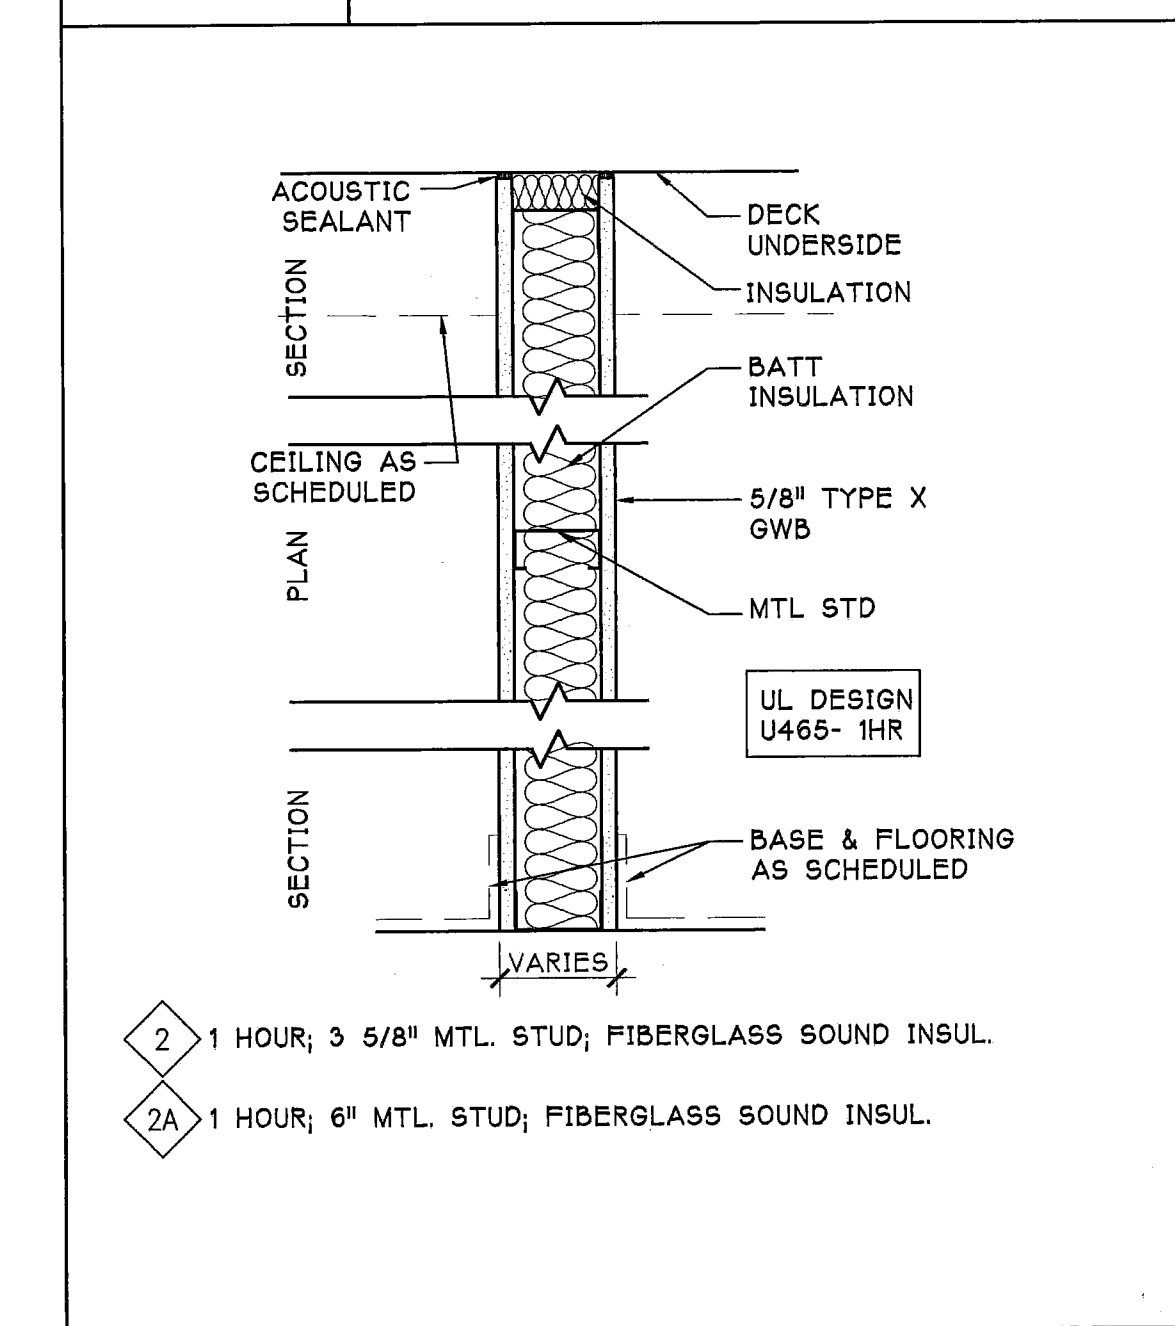


02 INTERIOR PARTITION TYPE  
1 1/2" = 1'-0" f:/acad/proj/021/dwg/details/walls/P021A-PT02

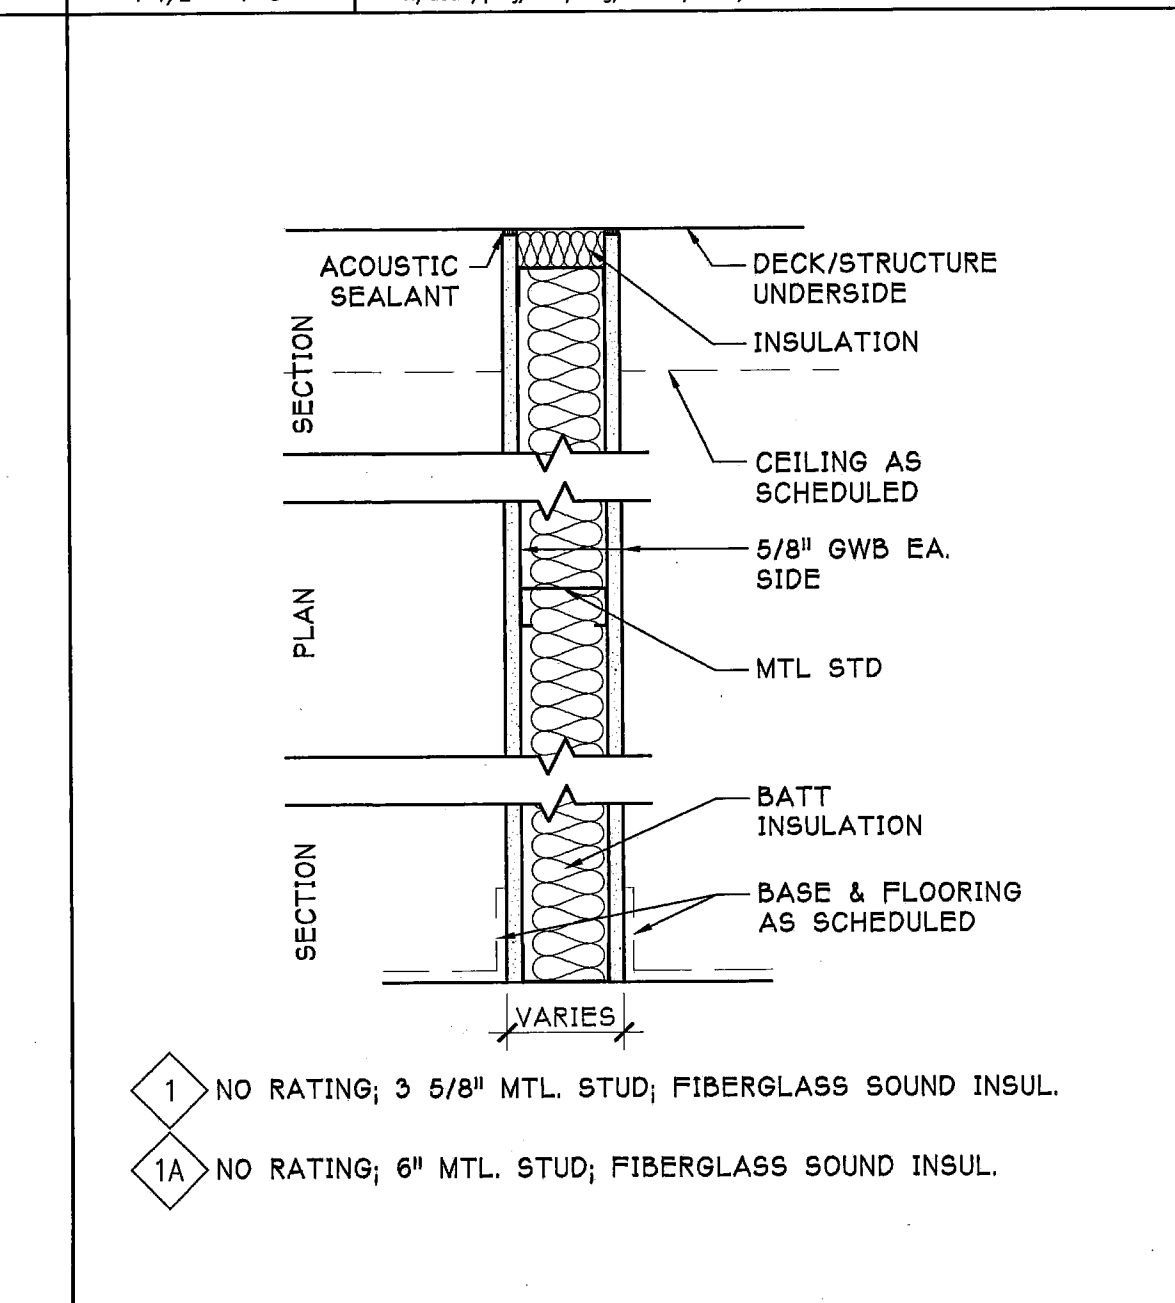

01 INTERIOR PARTITION TYPE  
1 1/2" = 1'-0" f:/acad/proj/021/dwg/details/walls/P021A-PT01

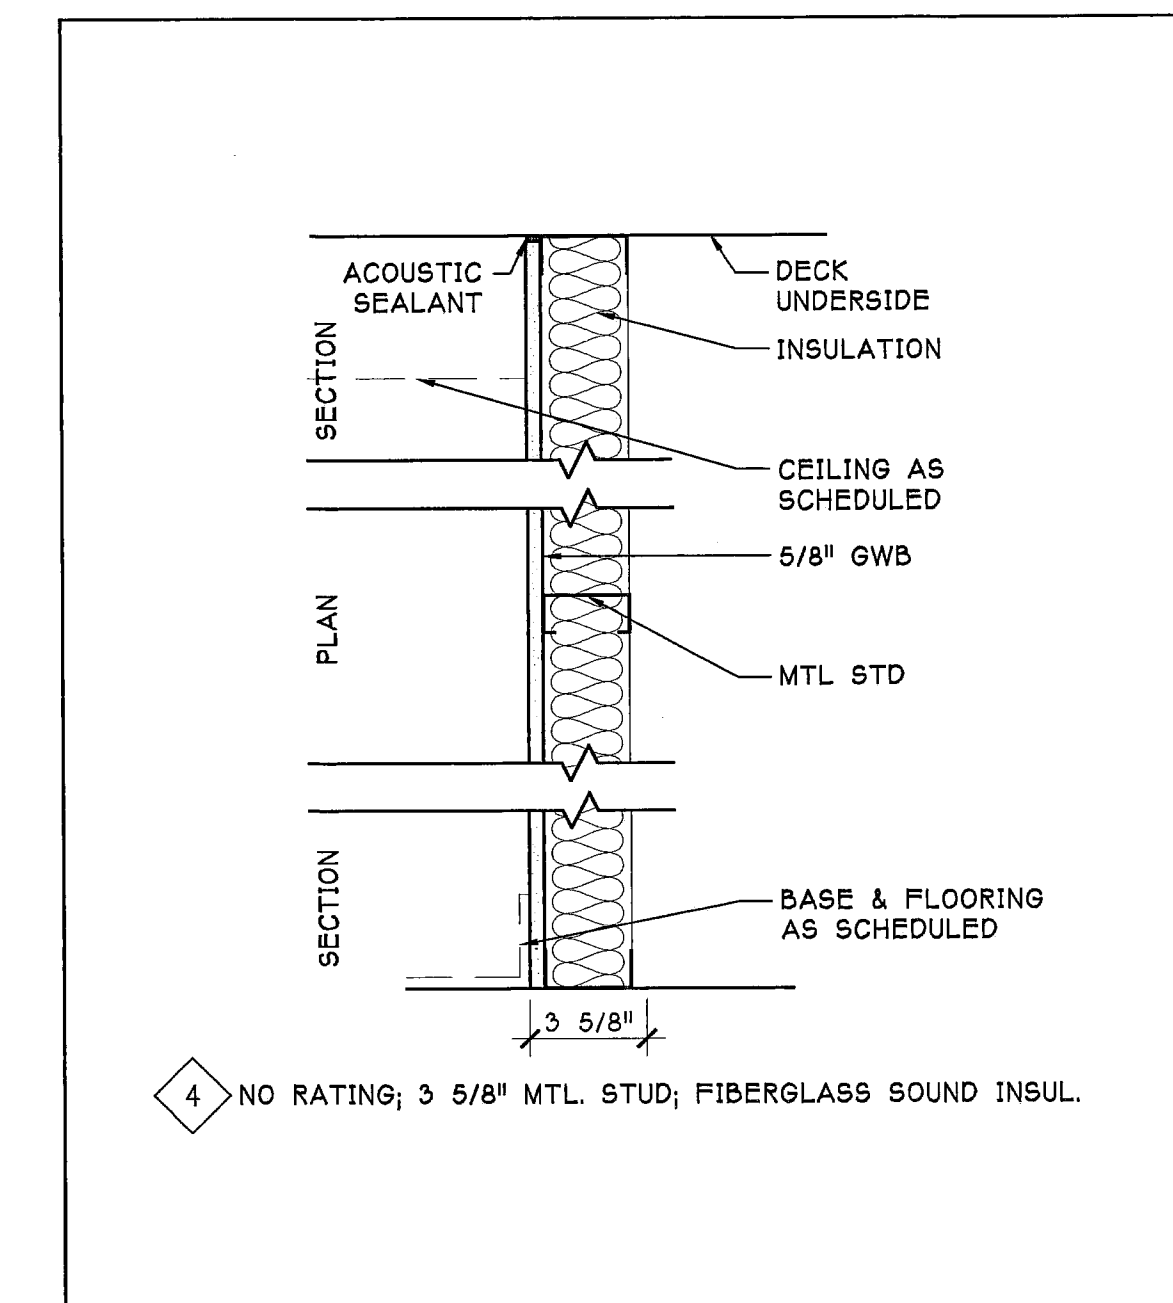

04 INTERIOR PARTITION TYPE  
1 1/2" = 1'-0" f:/acad/proj/021/dwg/details/walls/P021A-PT04

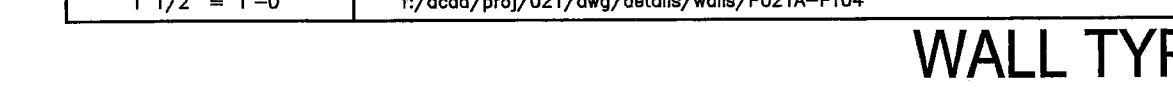

04 INTERIOR PARTITION TYPE  
1 1/2" = 1'-0" f:/acad/proj/021/dwg/details/walls/P021A-PT04

**WALL TYPES, PARTITION TYPES, AND UL ASSEMBLIES**