



ARCHITECTS
INTERIORS
PLANNERS


55 GREEN STREET
PORTSMOUTH, NH 03801
T 603.436.2551
F 603.436.6973
www.jsainc.com

NEILL & GUNTER, Inc.
Design and Consulting Engineers
Scarborough, Maine

RENOVATIONS TO
RICHARD'S 4th FLOOR
INTERMEDIATE CARE
UNITS


MAINE MEDICAL CENTER
Portland, Maine

Scale: 1/4"=1'-0"
Project Number: 02-021
Date: MAY 25, 2004
Revisions:

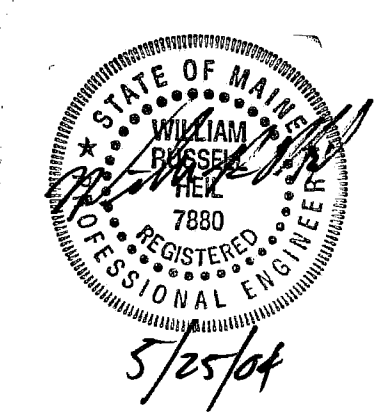

CONSTRUCTION
DOCUMENTS

E-2

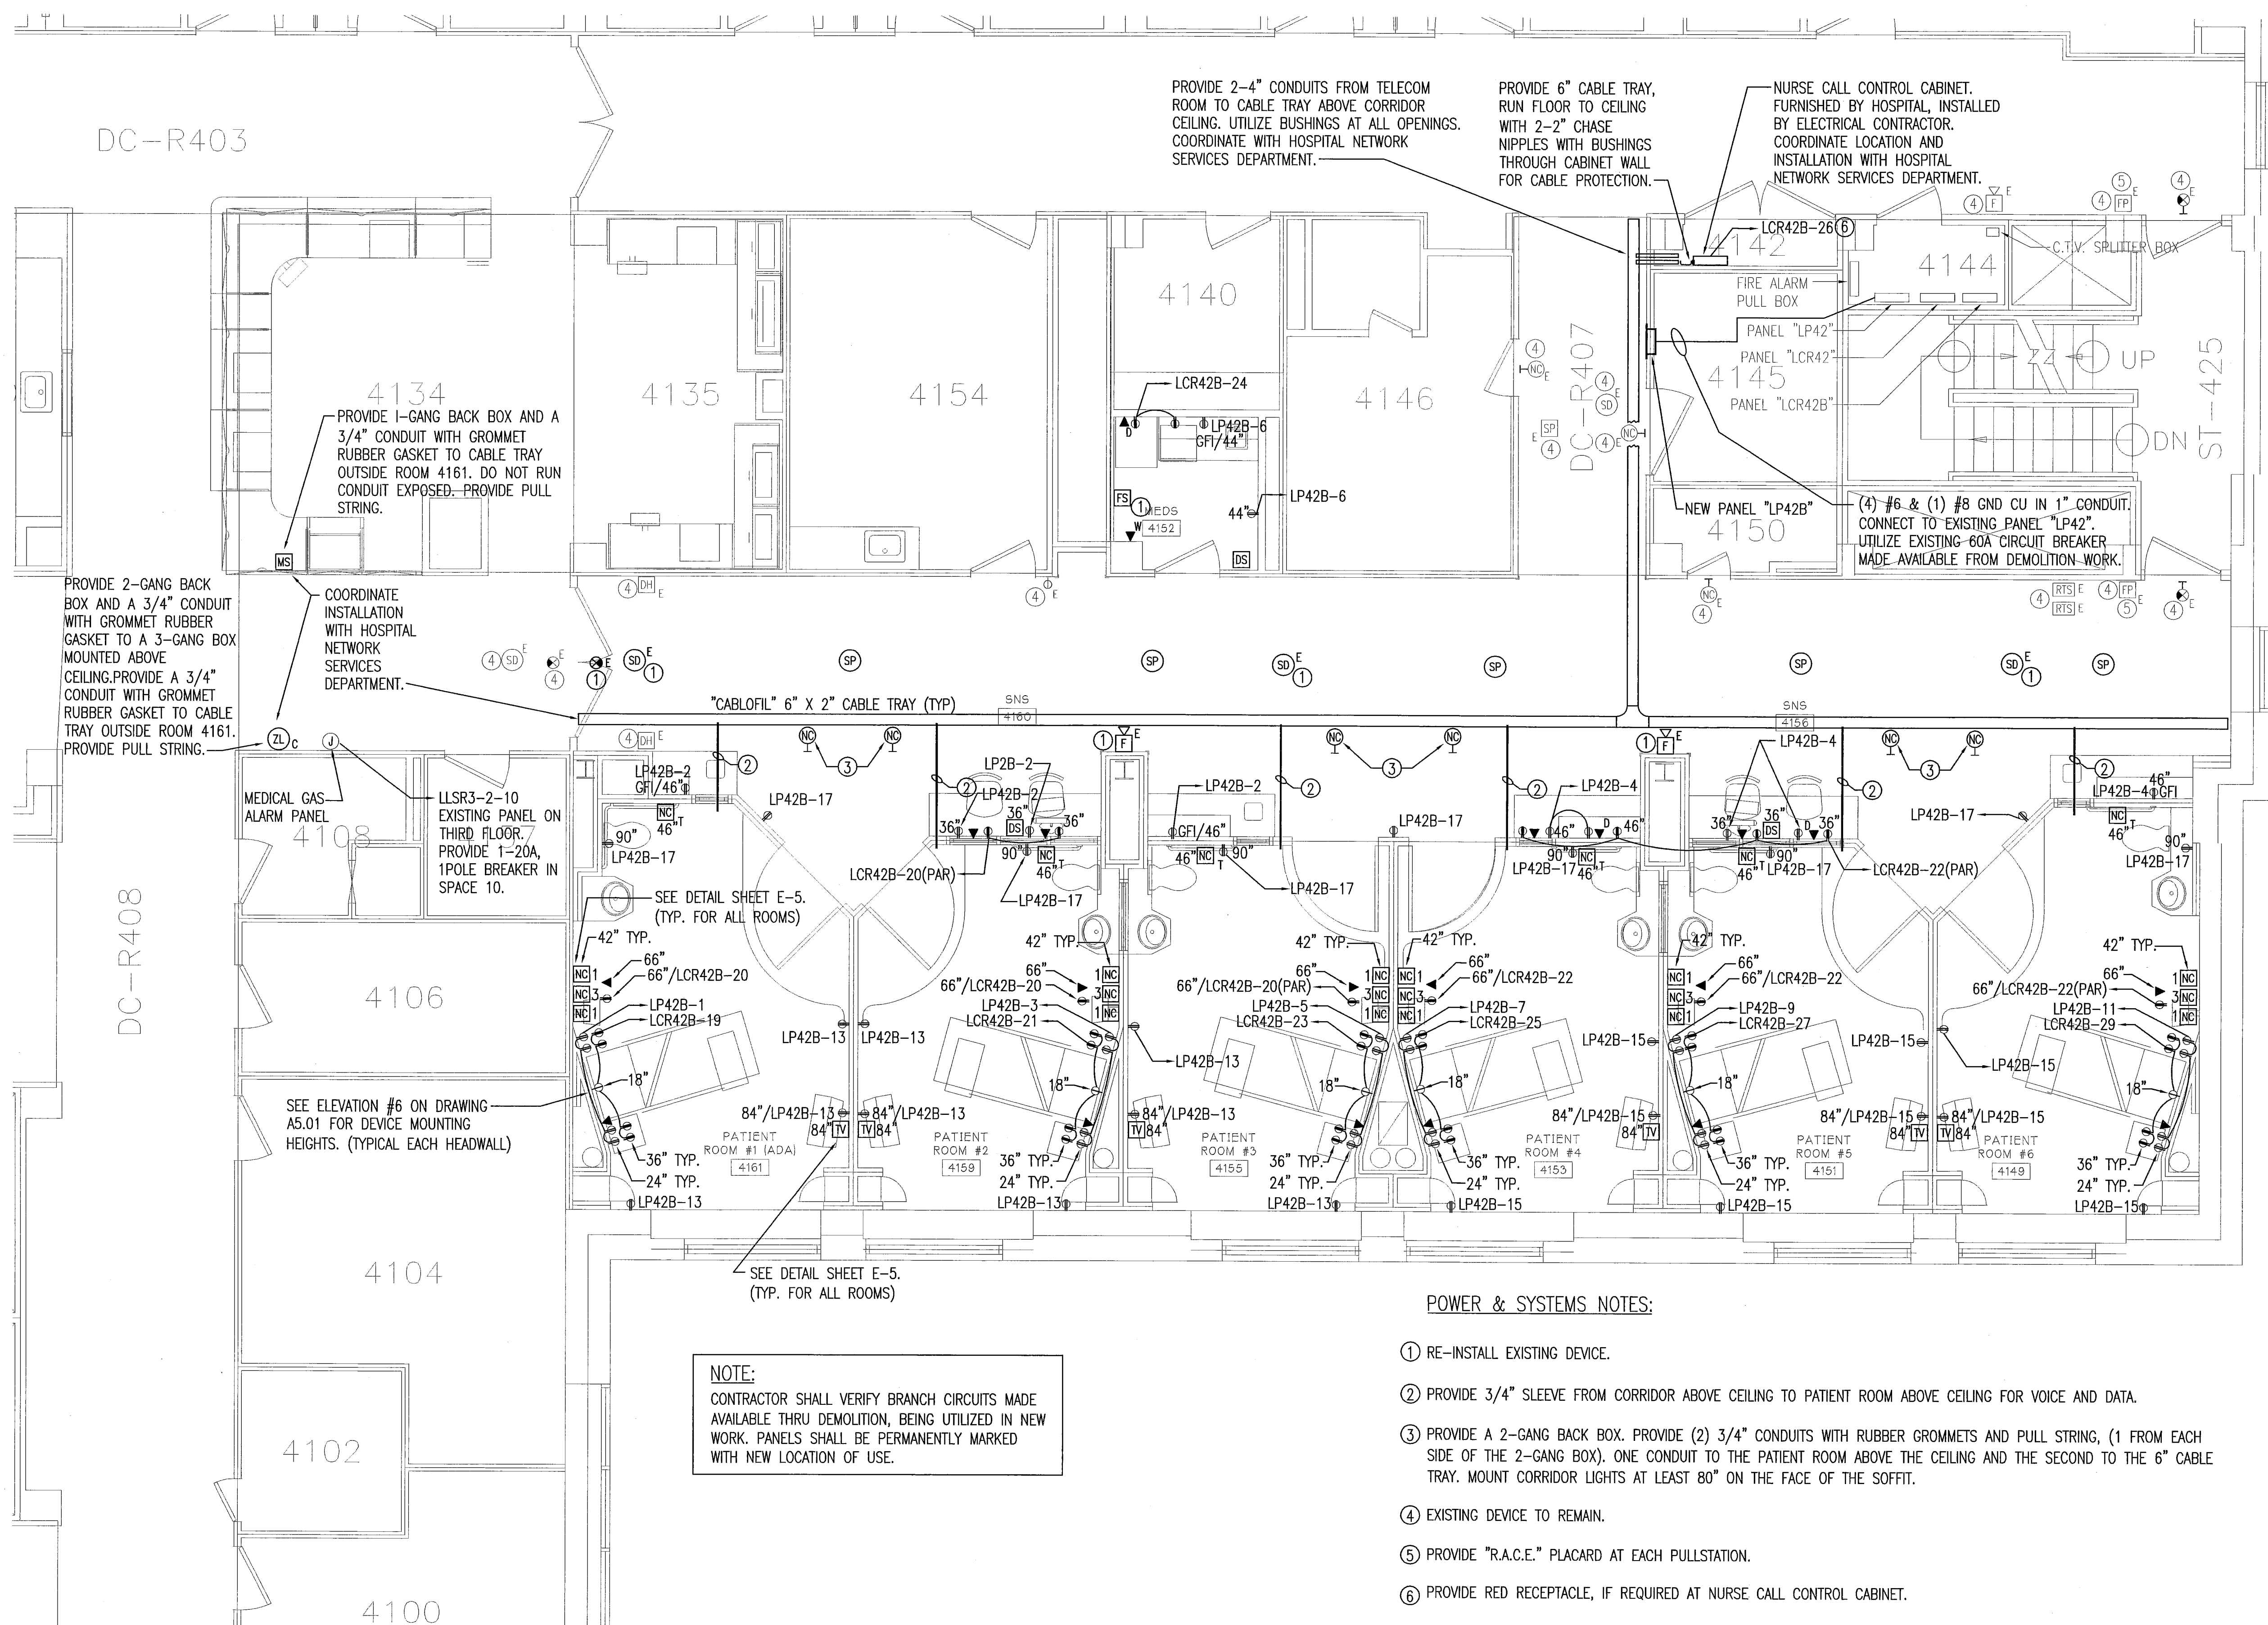

NOTE:
CONTRACTOR SHALL VERIFY BRANCH CIRCUITS MADE AVAILABLE THRU DEMOLITION, BEING UTILIZED IN NEW WORK. PANELS SHALL BE PERMANENTLY MARKED WITH NEW LOCATION OF USE.

POWER & SYSTEMS NOTES:

- ① RE-INSTALL EXISTING DEVICE.
- ② PROVIDE 3/4" SLEEVE FROM CORRIDOR ABOVE CEILING TO PATIENT ROOM ABOVE CEILING FOR VOICE AND DATA.
- ③ PROVIDE A 2-GANG BACK BOX. PROVIDE (2) 3/4" CONDUITS WITH RUBBER GROMMETS AND PULL STRING, (1 FROM EACH SIDE OF THE 2-GANG BOX). ONE CONDUIT TO THE PATIENT ROOM ABOVE THE CEILING AND THE SECOND TO THE 6" CABLE TRAY. MOUNT CORRIDOR LIGHTS AT LEAST 80" ON THE FACE OF THE SOFFIT.
- ④ EXISTING DEVICE TO REMAIN.
- ⑤ PROVIDE "R.A.C.E." PLACARD AT EACH PULLSTATION.
- ⑥ PROVIDE RED RECEPTACLE, IF REQUIRED AT NURSE CALL CONTROL CABINET.

L:\25486\Cad\25486E002.dwg May 24, 2004 - 1:57pm