



ARCHITECTS
INTERIORS
PLANNERS


55 GREEN STREET
PORTSMOUTH, NH 03801
T 603.436.2551
F 603.436.6973
www.jsainc.com

NEILL & GUNTER, Inc.
Design and Consulting Engineers
Scarborough, Maine

**RENOVATIONS TO
RICHARD'S 4th FLOOR
INTERMEDIATE CARE
UNITS**

MAINE MEDICAL CENTER
Portland, Maine


Scale: 1/8"=1'-0"
Project Number: 02-021
Date: MAY 25, 2004
Revisions:

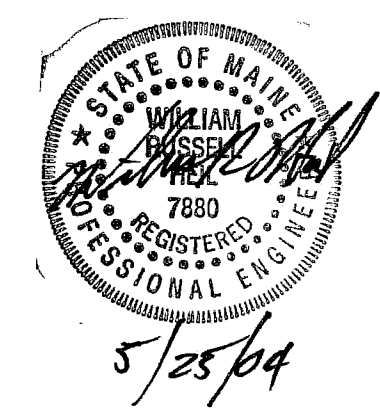

**CONSTRUCTION
DOCUMENTS**

E-4

Copyright 2002 JSA, Inc.

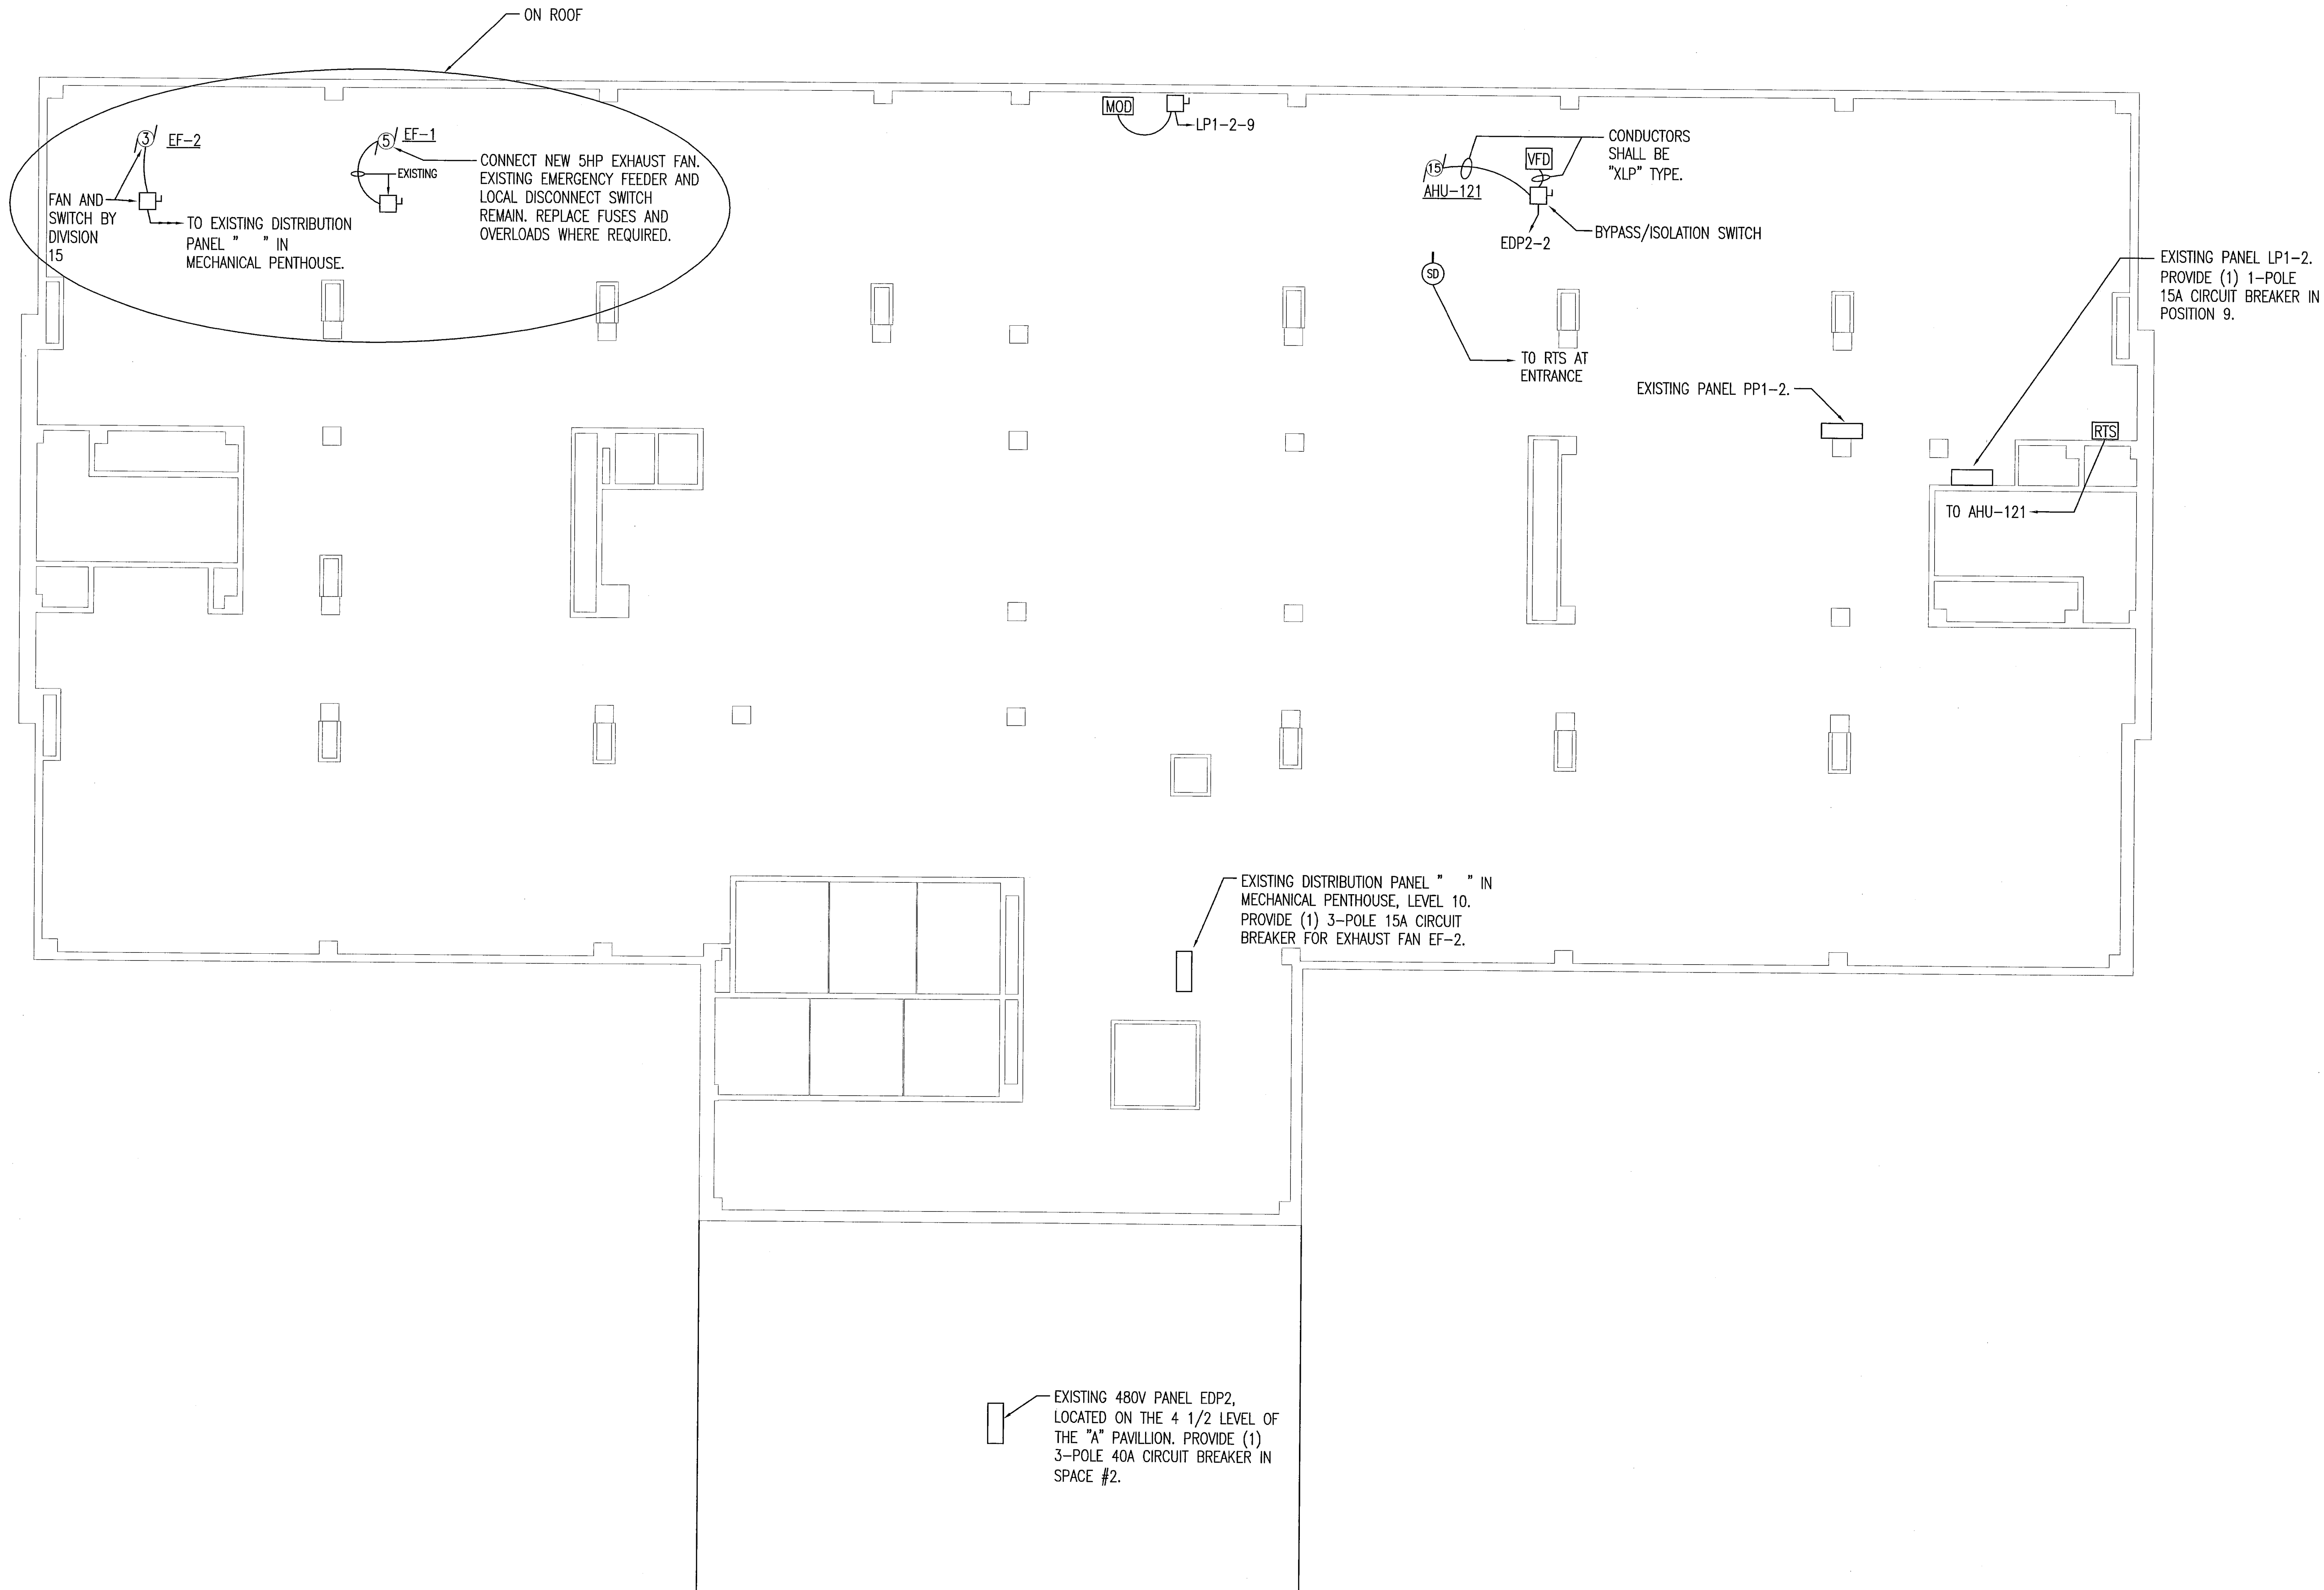

L:\25486\Cadd\25486E003.dwg May 24, 2004 - 1:55pm



POWER AND SYSTEMS PLAN, 4 1/2 LEVEL

CAD FILE: 25486E003